


# Location Plan

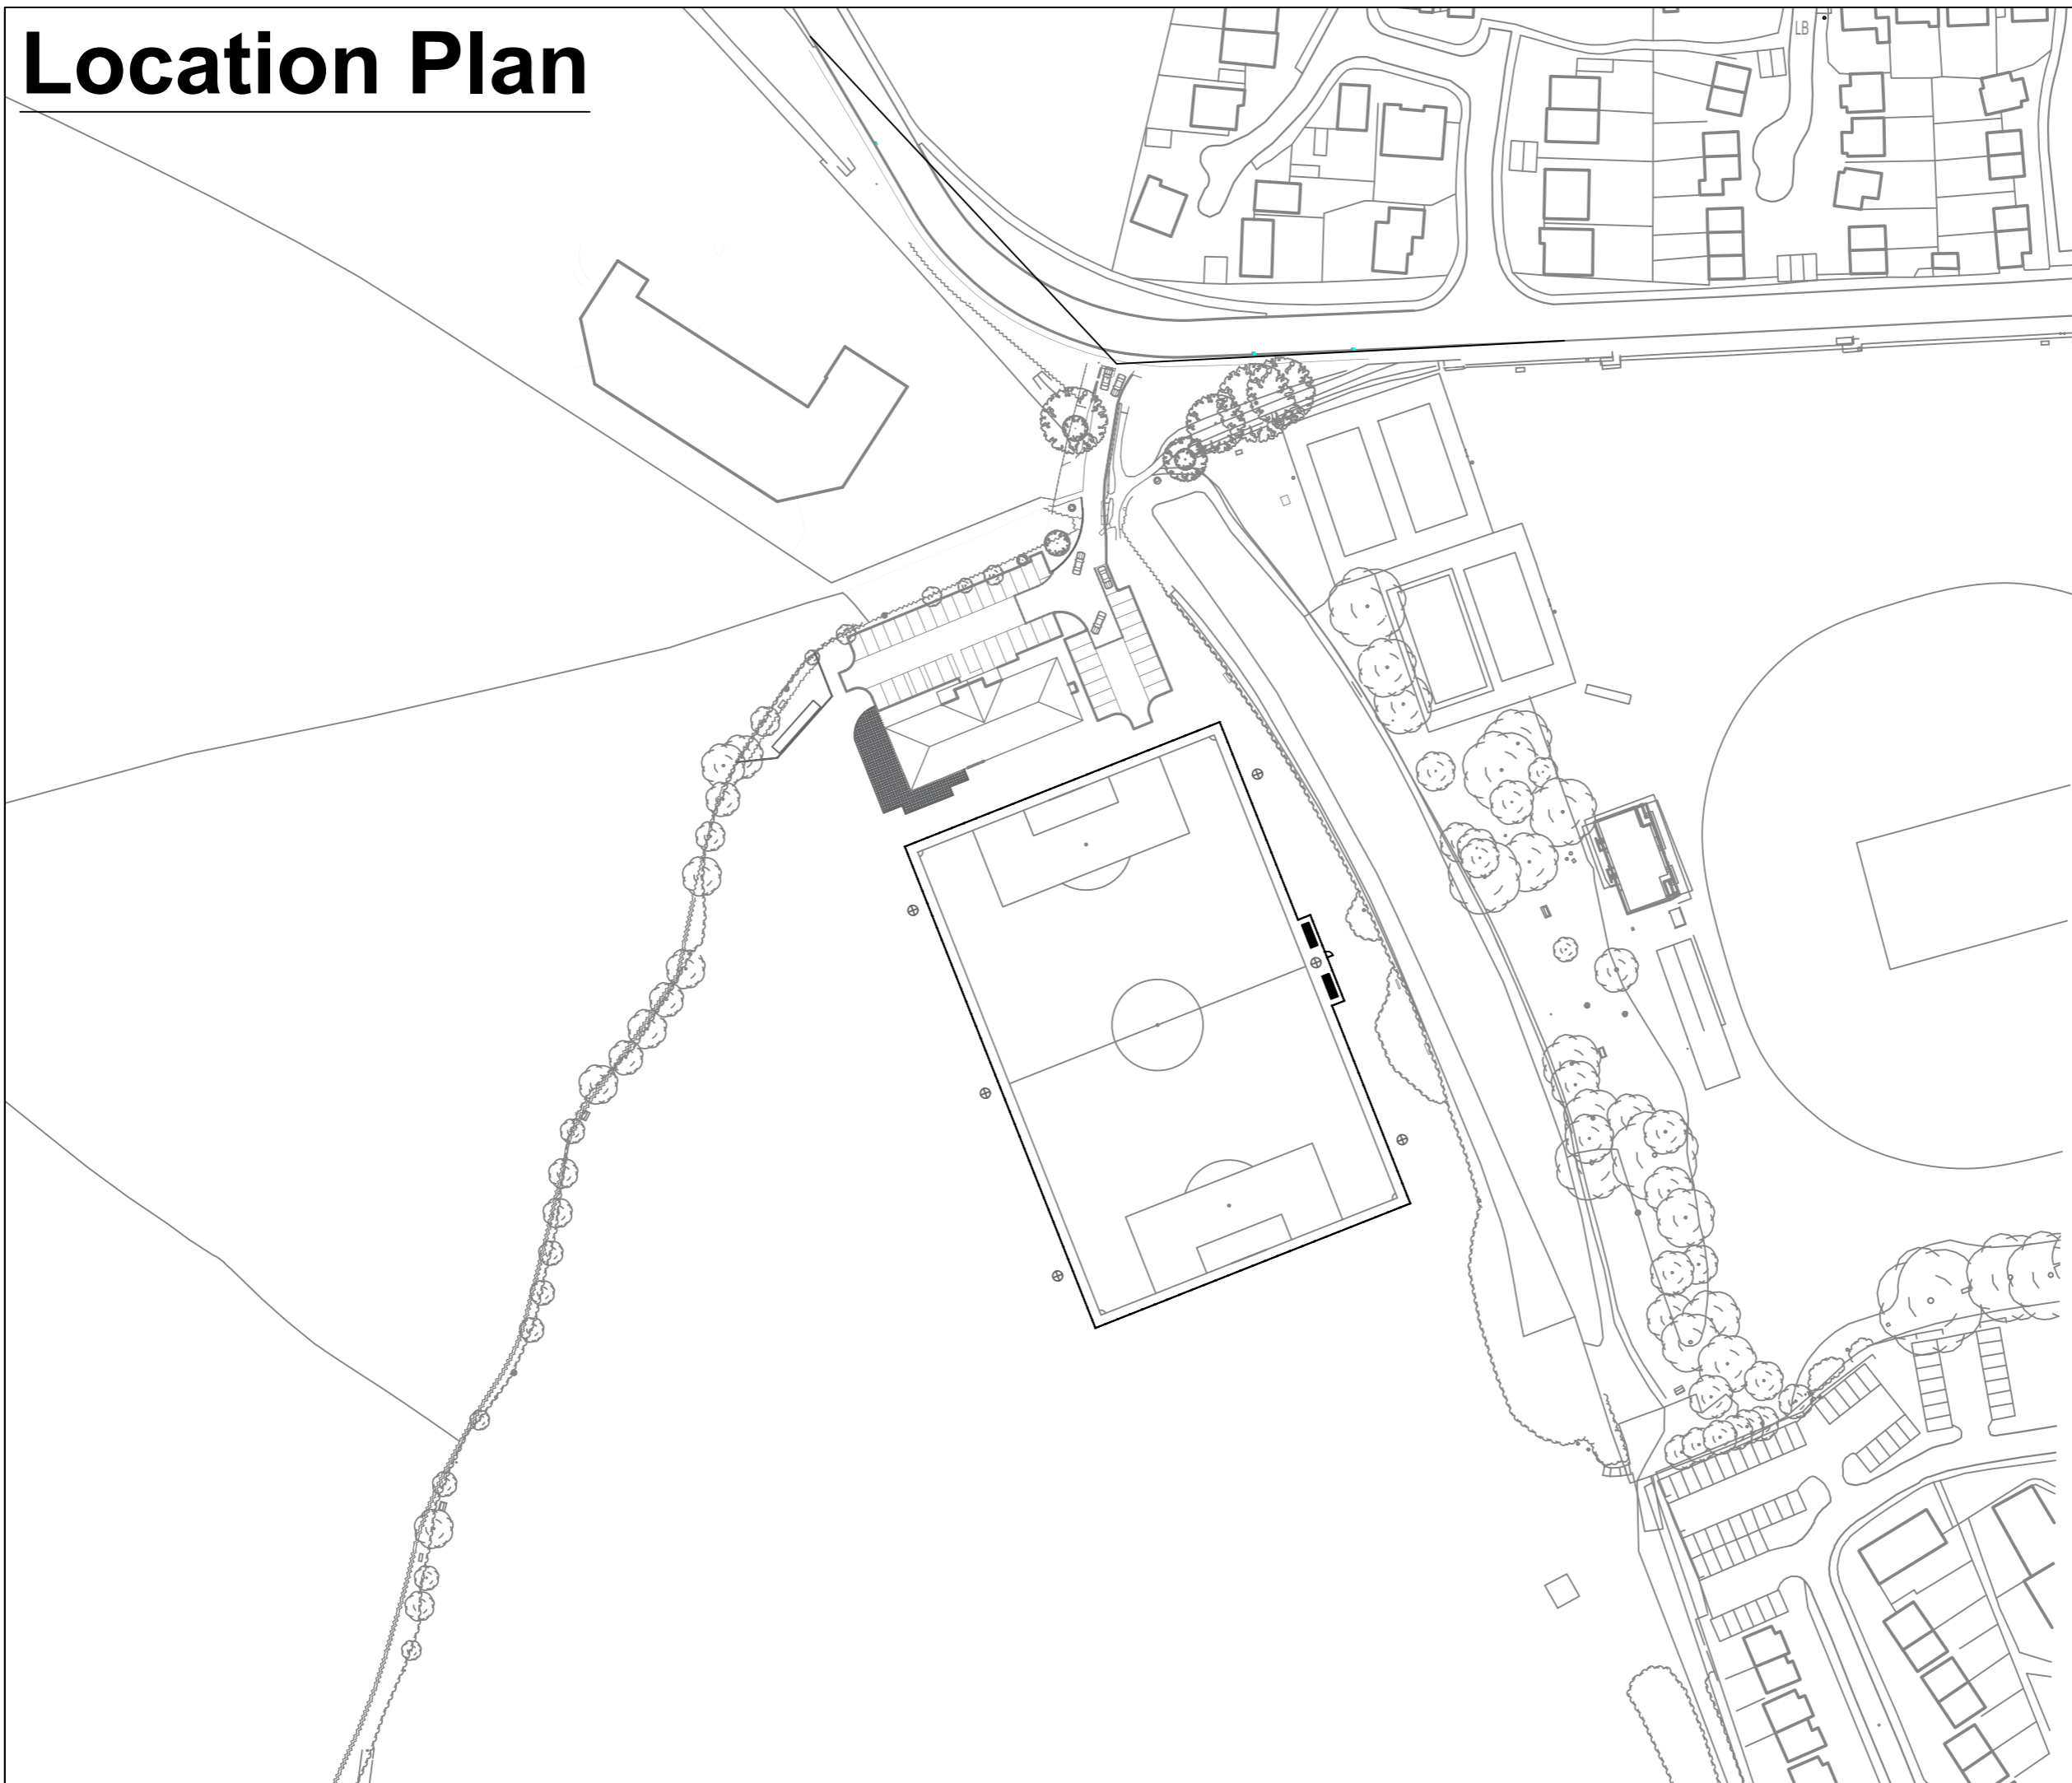

## Address

Archie Gooch Pavilion  
Brittens Field  
Ilminster  
Somerset  
TA19 9FE

## Description

Proposed Drainage Works

## Drawing No.

1:2

## Scale (@A3)

1:1250

## Date


09/09/2020

## Contact

alexravelodesign  
07769330052  
01460351480


Whilst every step has been taken to ensure the accuracy of the dimensions in these drawings, all measurements must be checked on site during setting out.

# Site Plan

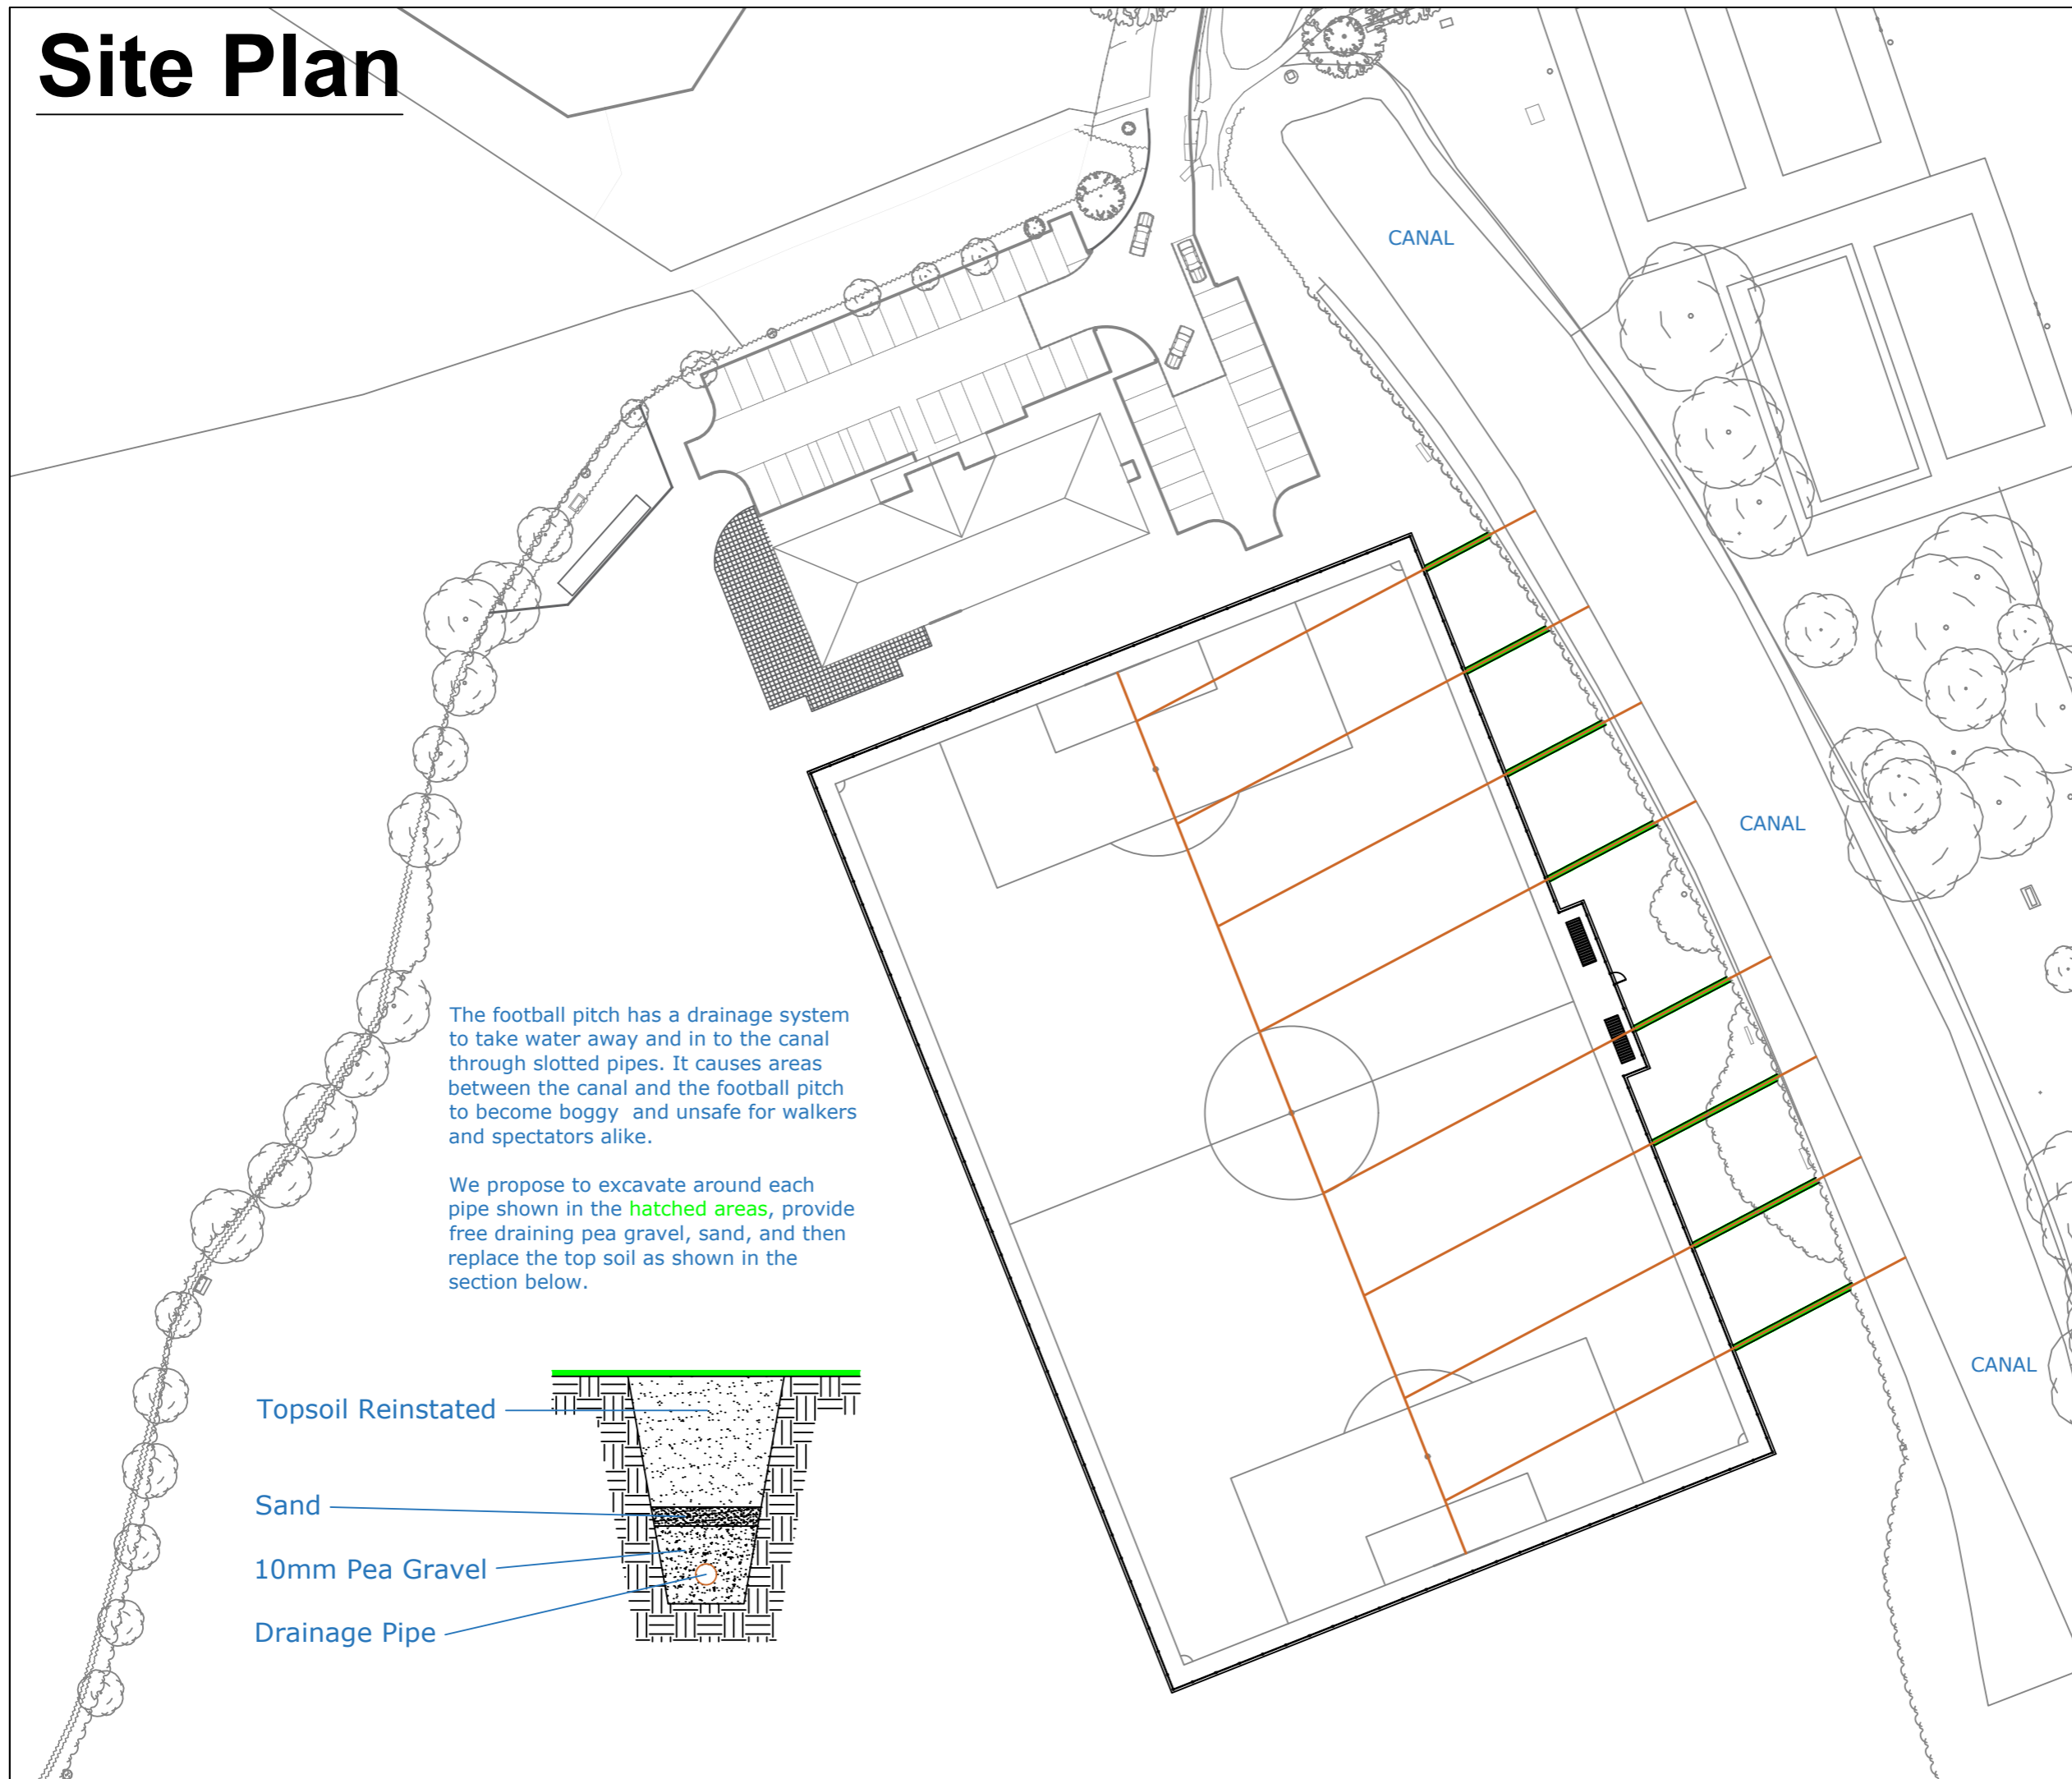

The football pitch has a drainage system to take water away and in to the canal through slotted pipes. It causes areas between the canal and the football pitch to become boggy and unsafe for walkers and spectators alike.

We propose to excavate around each pipe shown in the **hatched areas**, provide free draining pea gravel, sand, and then replace the top soil as shown in the section below.

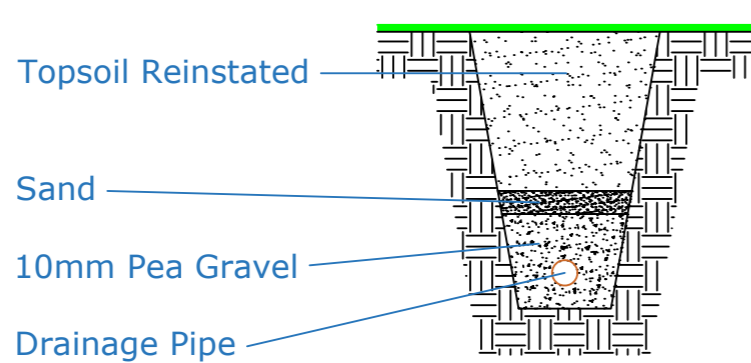

## Address

Archie Gooch Pavilion  
Brittens Field  
Ilminster  
Somerset  
TA19 9FE

## Description

Proposed Drainage Works

## Drawing No.

2:2

## Scale (@A3)

NA

## Date

09/09/2022

## Contact

alexravelodesign  
07769330052  
01460351480

Whilst every step has been taken to ensure the accuracy of the dimensions in these drawings, all measurements must be checked on site during setting out.