


LOCATION PLAN
SCALE 1:1250

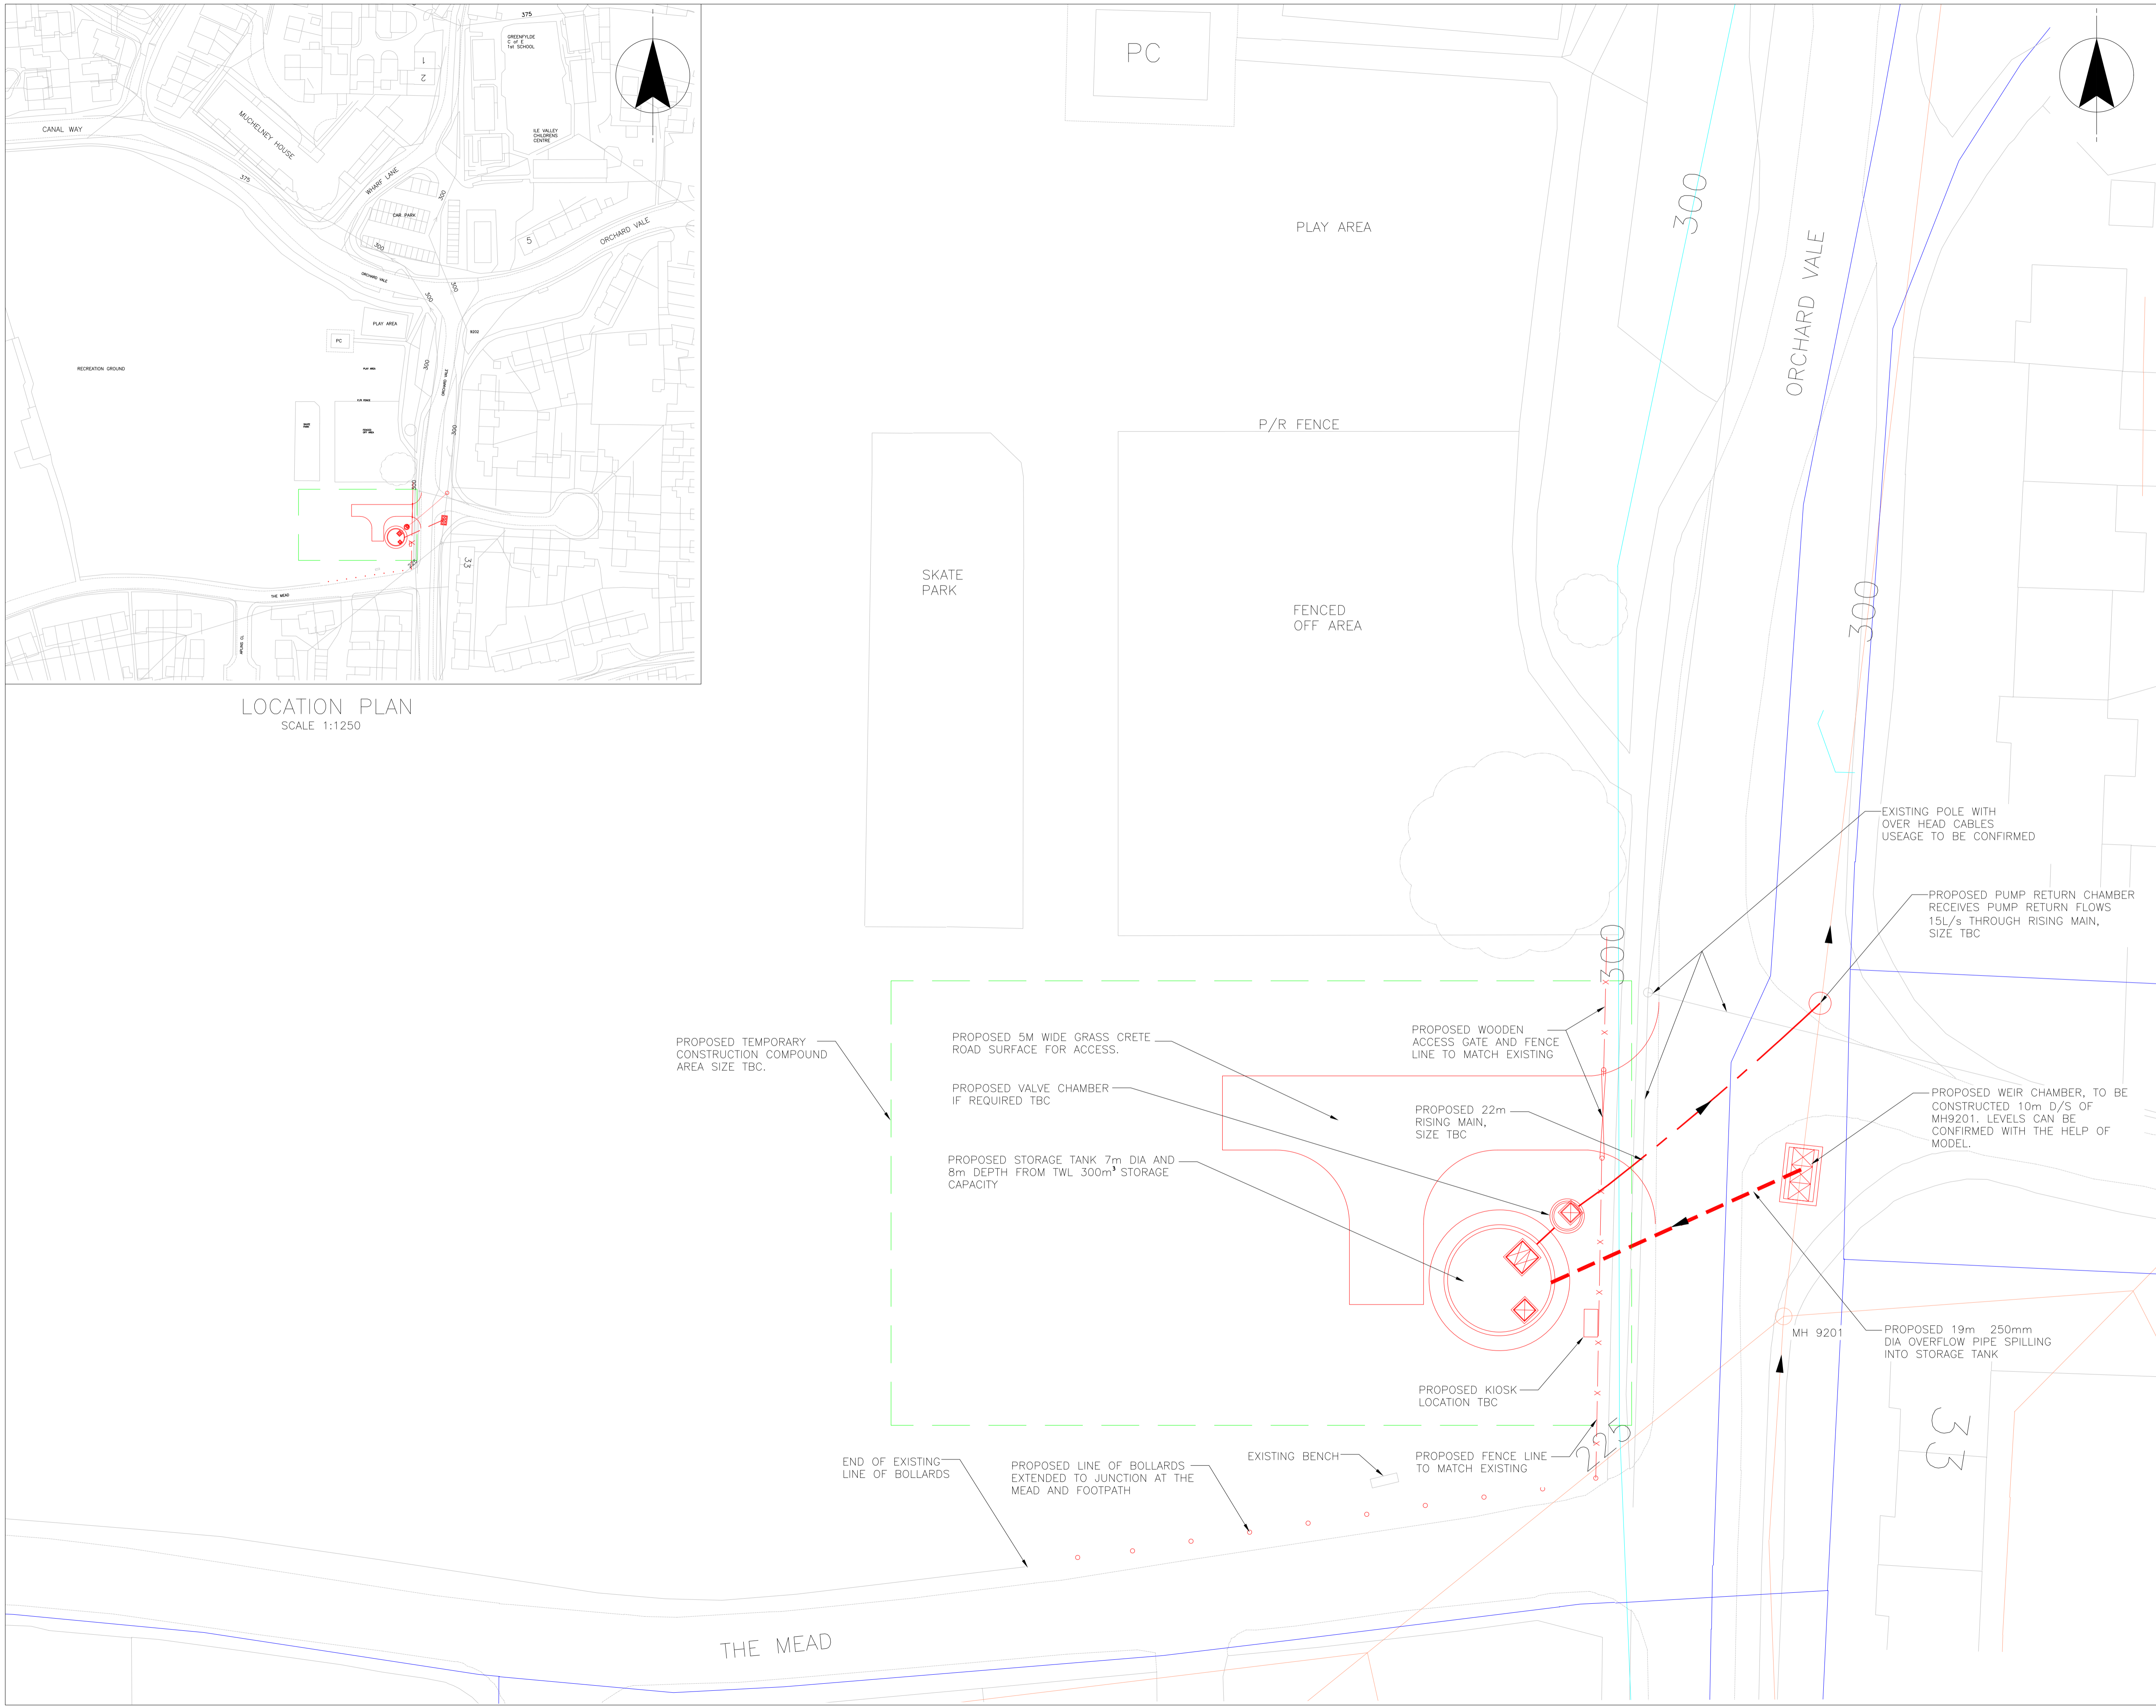

SITE ID 16673
NGR 335925, 114220

- NOTES
1. ANY MAPS SHOWN ON THIS DRAWING ARE REPRODUCED FROM THE ORDNANCE SURVEY MAP WITH THE PERMISSION OF HER MAJESTY'S STATIONERY OFFICE © CROWN COPYRIGHT RESERVED, LICENCE No 100019539
 2. UNLESS NOTED OTHERWISE ALL DIMENSIONS ARE IN MILLIMETRES & ALL LEVELS ARE IN METRES AOD.
 3. FINAL LAYOUT IS SUBJECT TO MODELING, SURVEY & INVESTIGATIONS AND IS INDICATIVE ONLY.

- EXISTING SERVICES
- SURFACE WATER SEWER
 - WATER MAIN
 - FOUL / COMBINED WATER SEWER
- LEGEND
- - - PROPOSED RISING MAIN
 - - - PROPOSED GRAVITY SEWER
 - PROPOSED TEMPORARY CONSTRUCTION COMPOUND AREA

NO.	REVISIONS	DRN	CHK	APP	DATE



NO.	CONSULTANT	REVISIONS	DRN	CHK	APP	DATE

CONSULTANT DRG NO
AMP7 FSO PROGRAMME

BREWERY LANE CSO

SITE PLAN
FIELD OPTION

NOT APPROVED

ORIGINAL DRAWING SIZE A1 | SCALE 1:200

DRAWING NUMBER FIGURE-0001	REV. A
-------------------------------	-----------