
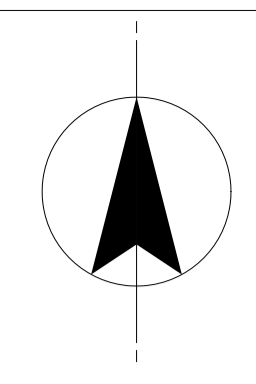


LOCATION PLAN
SCALE 1:1250

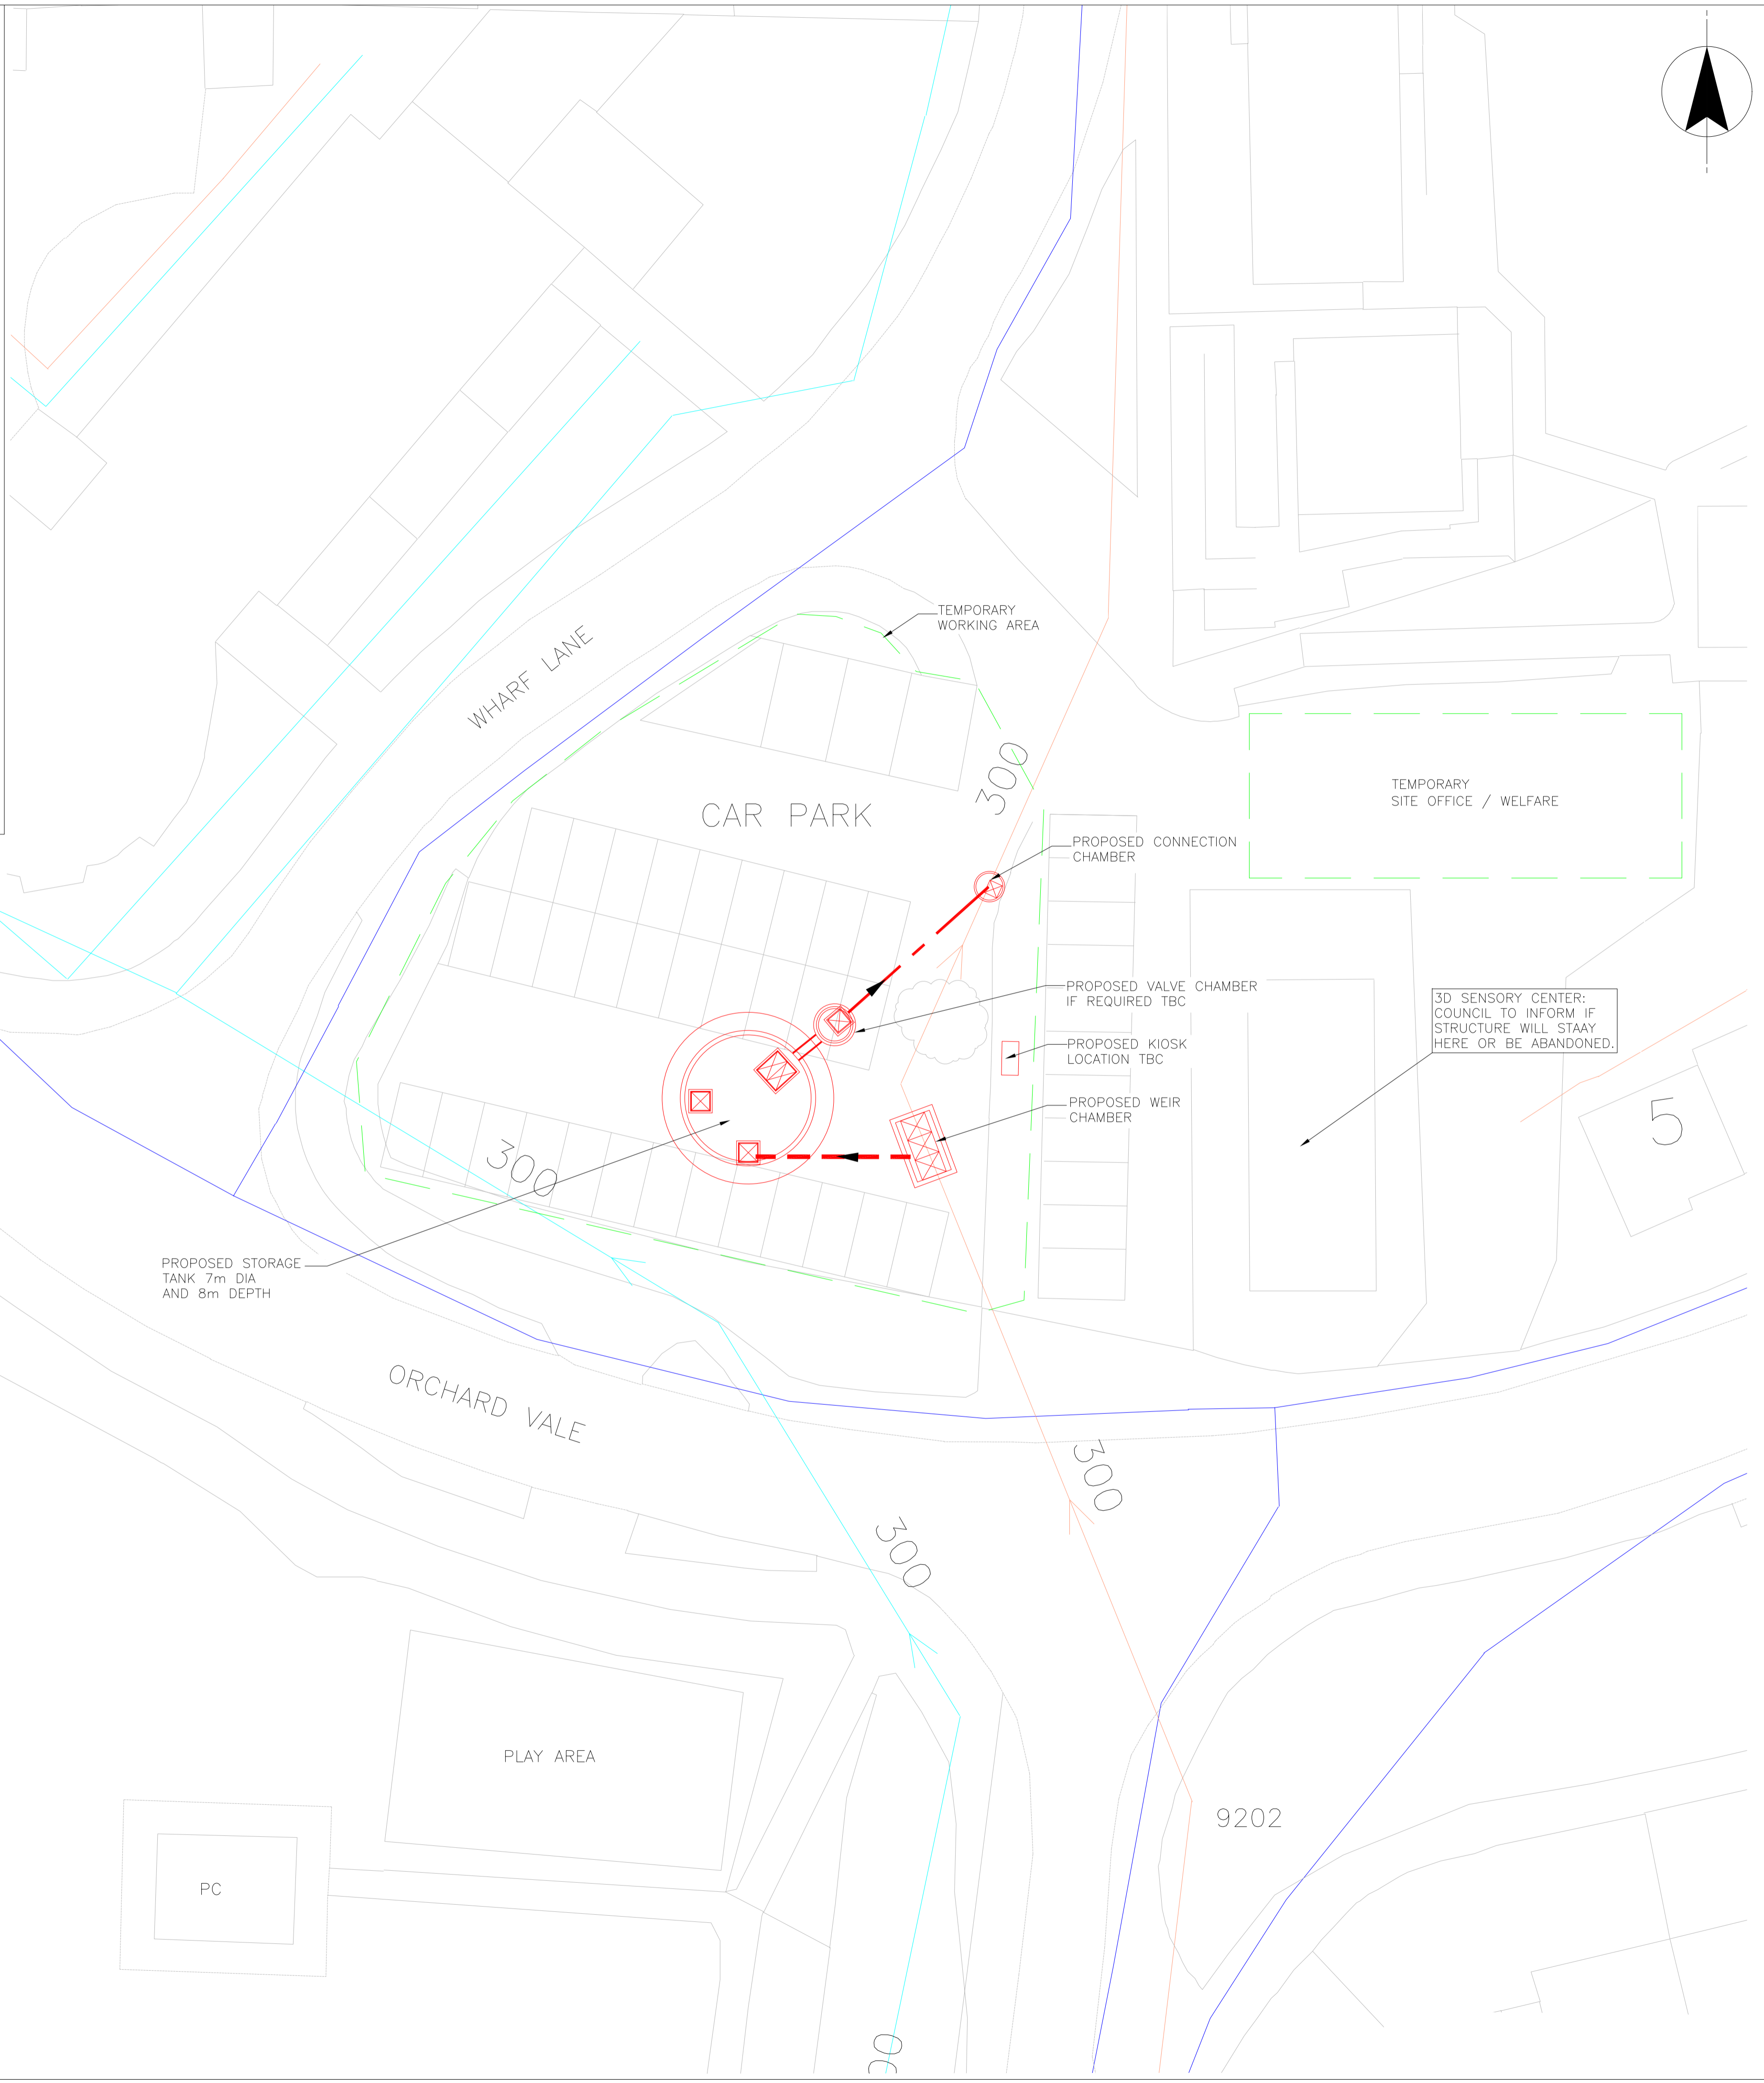

SITE ID 16673
NGR 335925, 114220

NOTES

1. ANY MAPS SHOWN ON THIS DRAWING ARE REPRODUCED FROM THE ORDNANCE SURVEY MAP WITH THE PERMISSION OF HER MAJESTY'S STATIONERY OFFICE © CROWN COPYRIGHT RESERVED, LICENCE No 100019539
2. UNLESS NOTED OTHERWISE ALL DIMENSIONS ARE IN MILLIMETRES & ALL LEVELS ARE IN METRES AOD.
3. FINAL LAYOUT IS SUBJECT TO MODELING, SURVEY & INVESTIGATIONS AND IS INDICATIVE ONLY.

EXISTING SERVICES

- SURFACE WATER SEWER
- WATER MAIN
- FOUL / COMBINED WATER SEWER

LEGEND

- - - PROPOSED RISING MAIN
- - - PROPOSED GRAVITY SEWER
- TEMPORARY WORKING AREA SITE OFFICE / WELFARE

NO	REVISIONS	DRN	CHK	APP	DATE



CONSULTANT REVISIONS | DRN | CHK | APP | DATE

CONSULTANT DRG NO
AMP7 FSO PROGRAMME

BREWERY LANE CSO

SITE PLAN
CAR PARK OPTION

NOT APPROVED

ORIGINAL DRAWING SIZE A1 | SCALE 1:500

DRAWING NUMBER FIGURE-0003	REV. A
-------------------------------	-----------

