


LOCATION PLAN
SCALE 1:1250

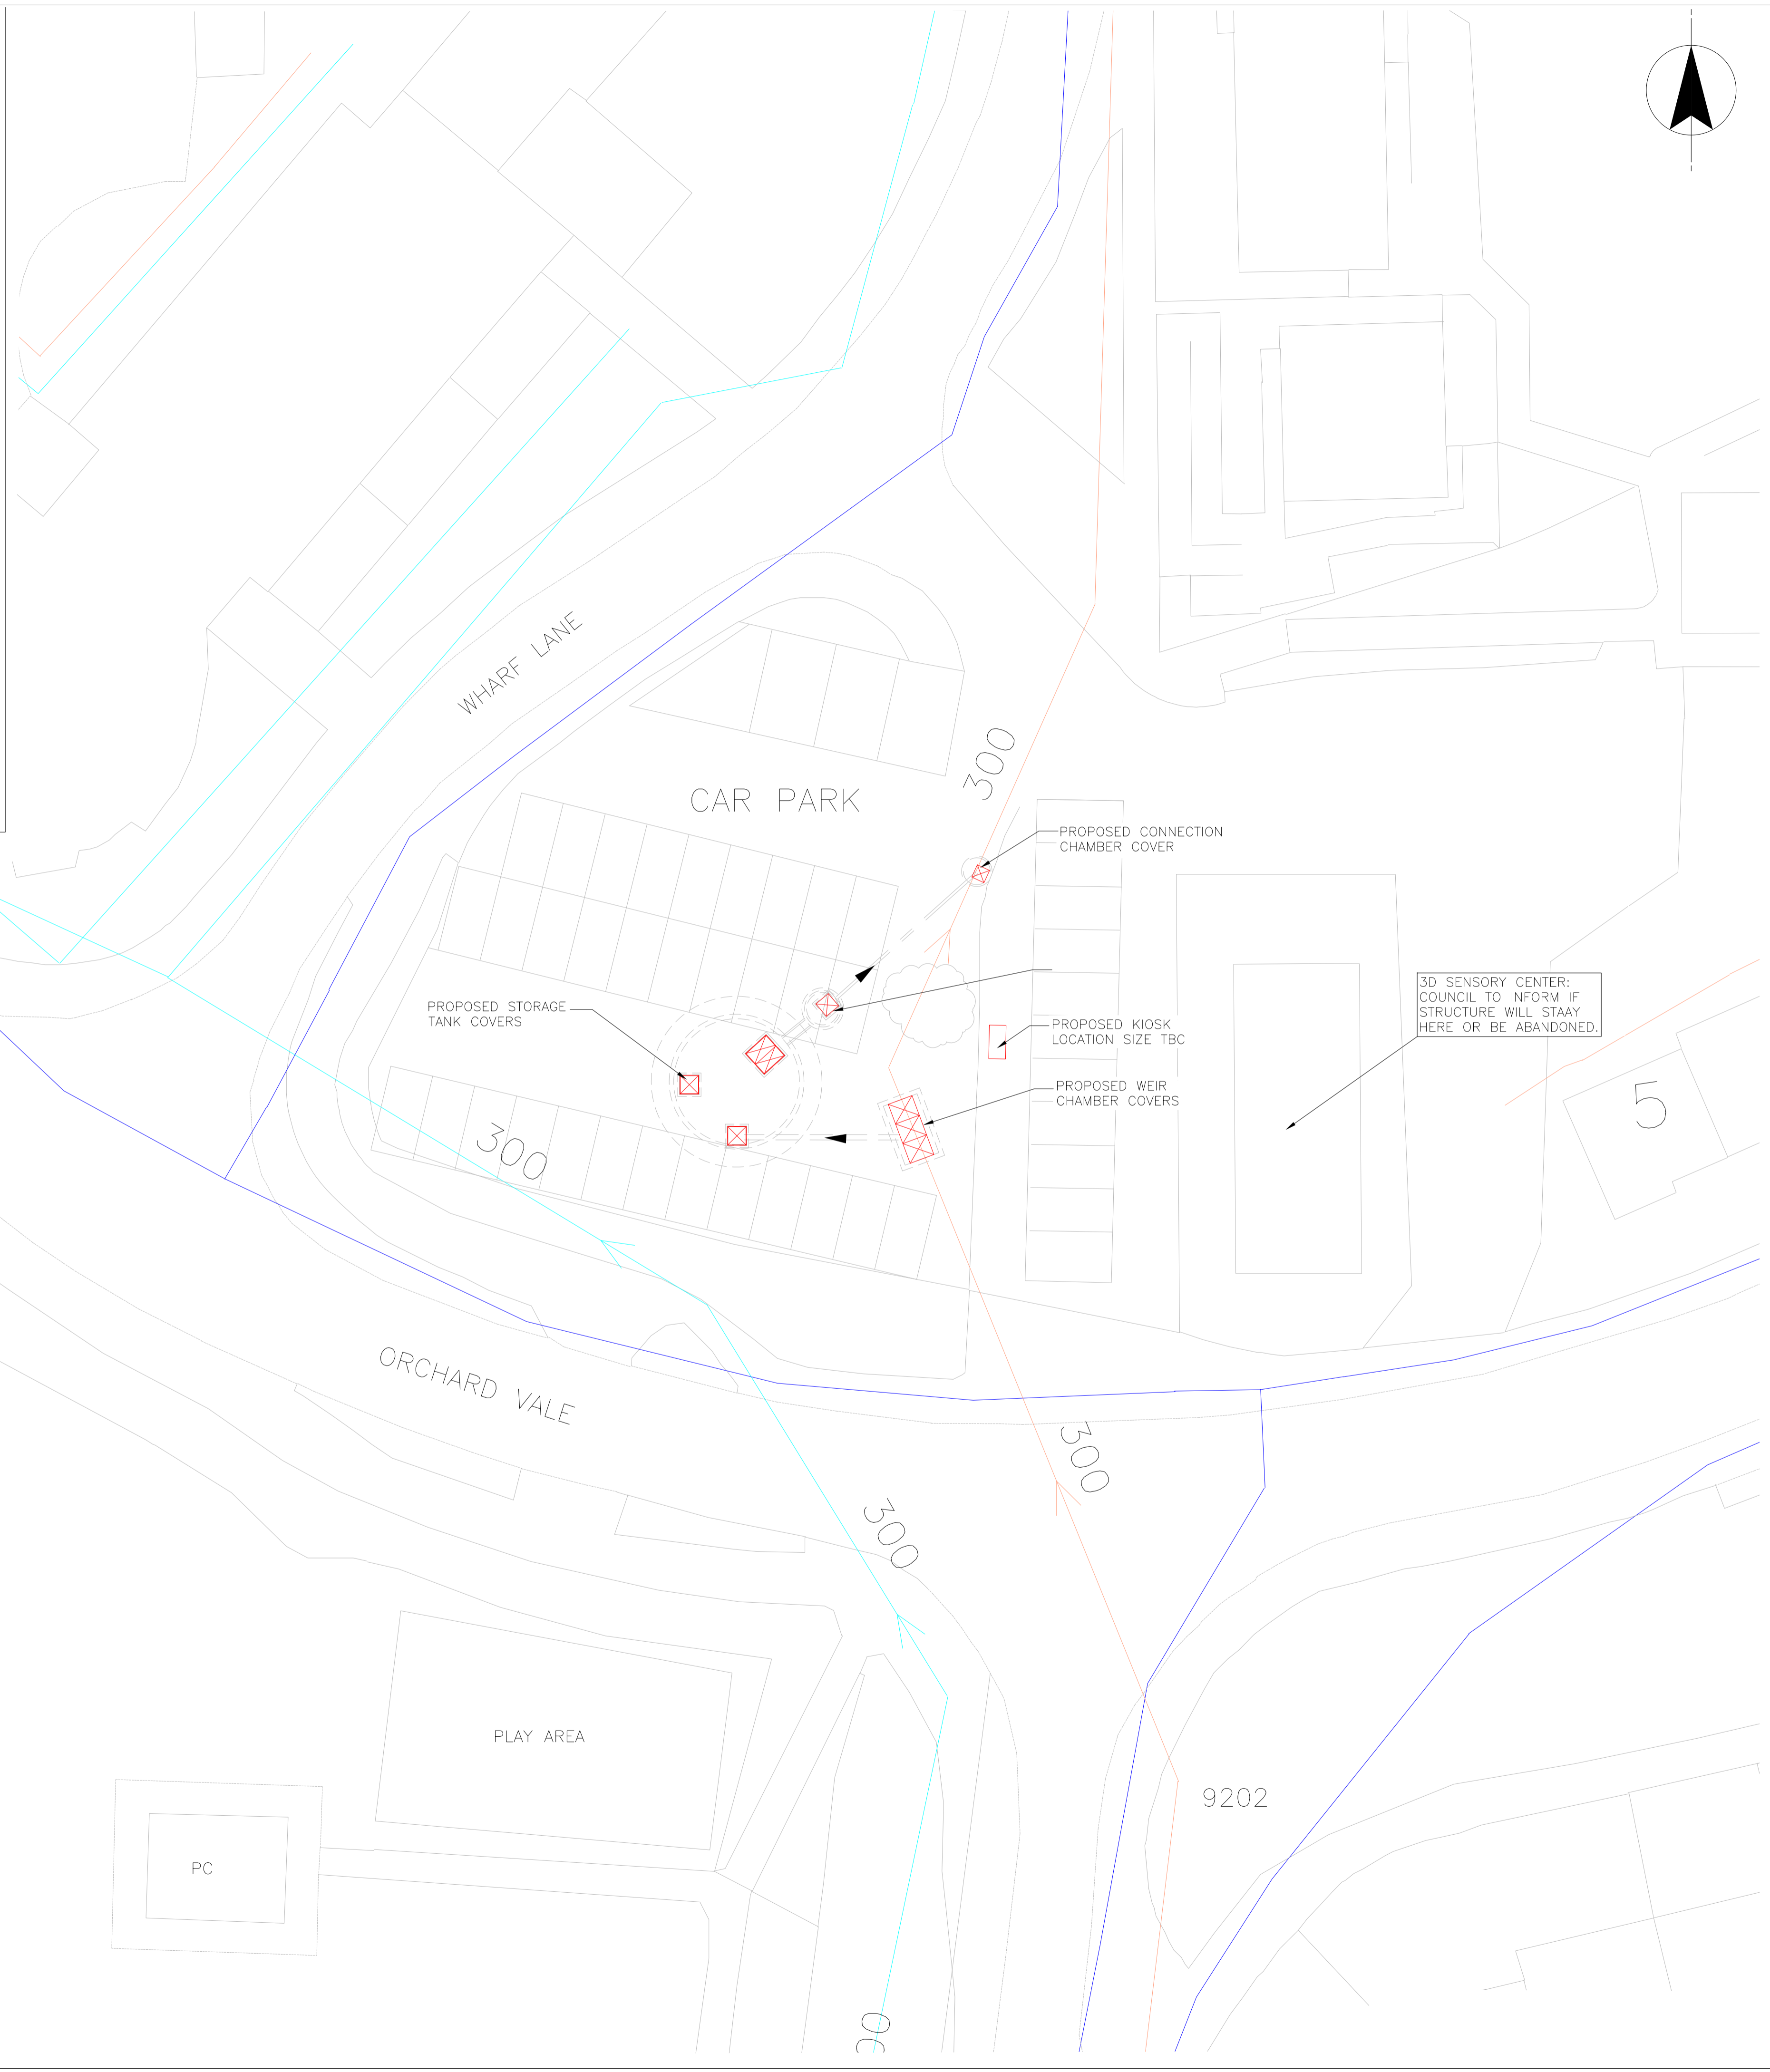

SITE ID 16673
NGR 335925, 114220

NOTES
1. ANY MAPS SHOWN ON THIS DRAWING ARE REPRODUCED FROM THE ORDNANCE SURVEY MAP WITH THE PERMISSION OF HER MAJESTY'S STATIONERY OFFICE © CROWN COPYRIGHT RESERVED, LICENCE No 100019539
2. UNLESS NOTED OTHERWISE ALL DIMENSIONS ARE IN MILLIMETRES & ALL LEVELS ARE IN METRES AOD.
3. FINAL LAYOUT IS SUBJECT TO MODELING, SURVEY & INVESTIGATIONS AND IS INDICATIVE ONLY.

EXISTING SERVICES
 SURFACE WATER SEWER
 WATER MAIN
 FOUL / COMBINED WATER SEWER

LEGEND
 PROPOSED RISING MAIN
 PROPOSED GRAVITY SEWER

NO.	REVISIONS	DRN	CHK	APP	DATE



NO.	CONSULTANT REVISIONS	DRN	CHK	APP	DATE

CONSULTANT DRG NO
AMP7 FSO PROGRAMME
BREWERY LANE CSO
POST CONSTRUCTION
SITE PLAN
CAR PARK OPTION

NOT APPROVED
ORIGINAL DRAWING SIZE A1 | SCALE 1:500
DRAWING NUMBER FIGURE-0004
REV. A

