


LOCATION PLAN
SCALE 1:1250

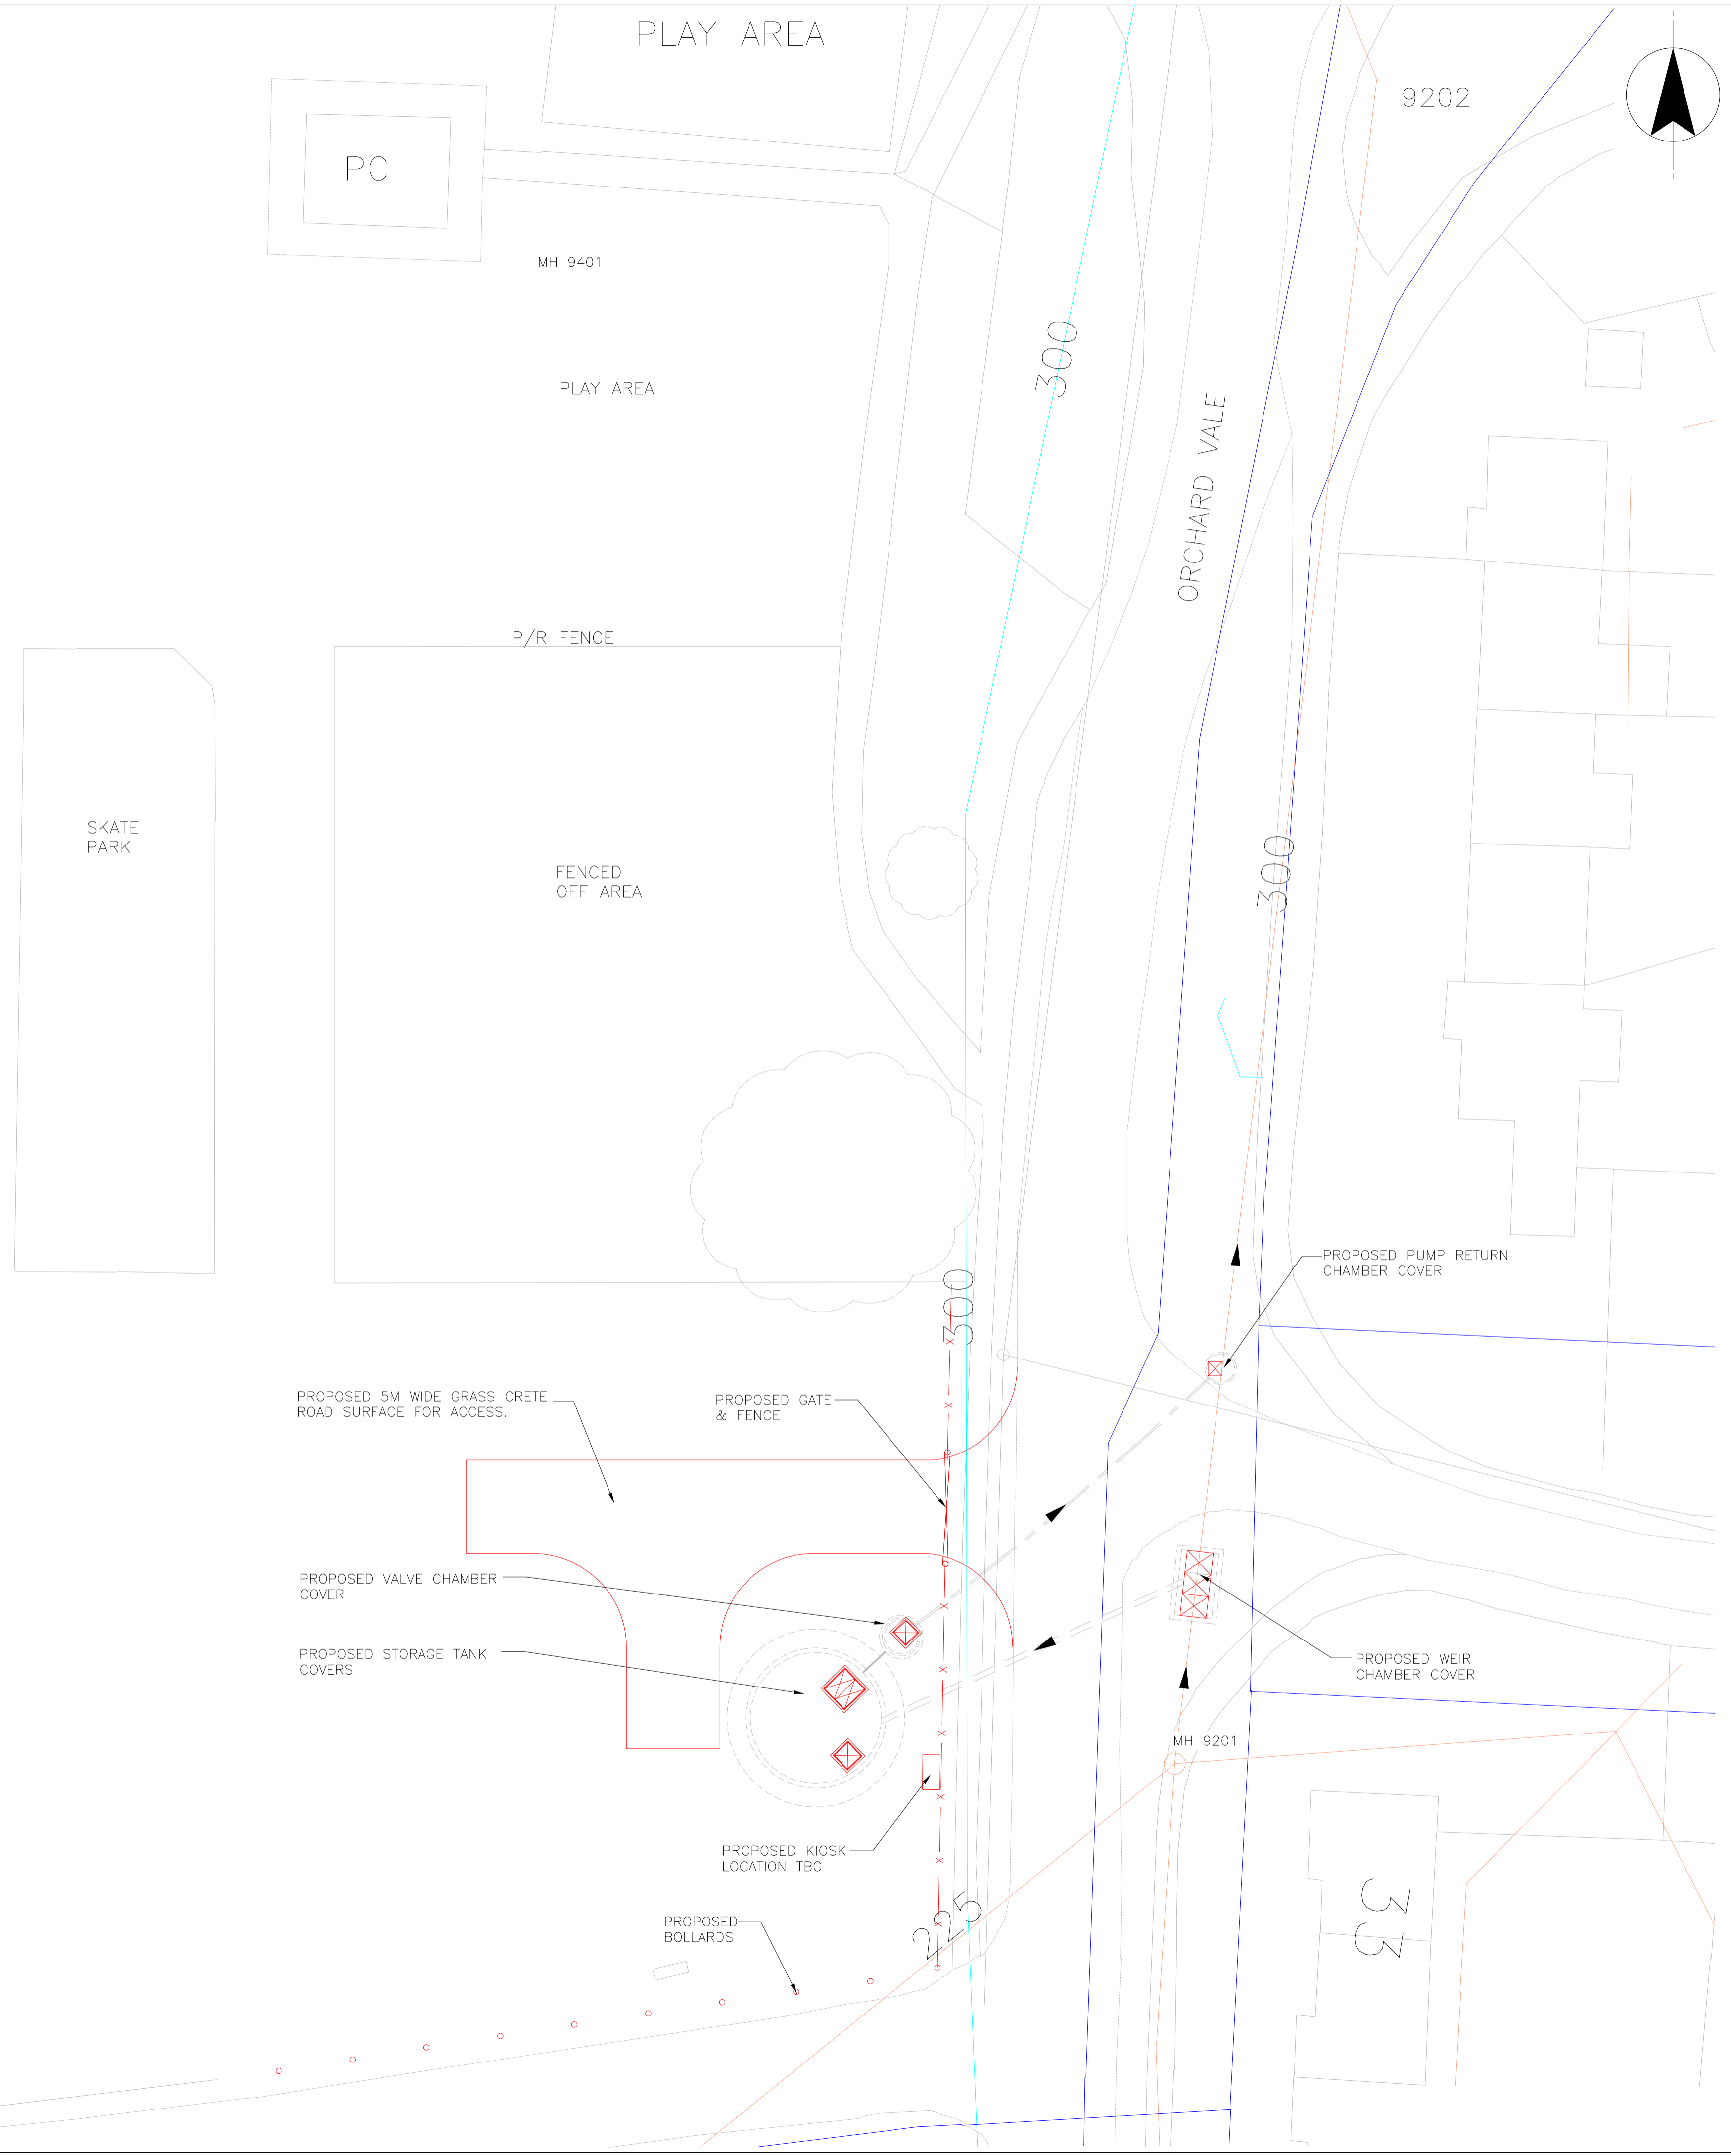

PROPOSED 5M WIDE GRASS CRETE ROAD SURFACE FOR ACCESS.

PROPOSED GATE & FENCE

PROPOSED VALVE CHAMBER COVER

PROPOSED STORAGE TANK COVERS

PROPOSED KIOSK LOCATION TBC

PROPOSED BOLLARDS

PROPOSED PUMP RETURN CHAMBER COVER

PROPOSED WEIR CHAMBER COVER

MH 9201

SITE ID 16673

NGR 335925 , 114220

- NOTES
1. ANY MAPS SHOWN ON THIS DRAWING ARE REPRODUCED FROM THE ORDNANCE SURVEY MAP WITH THE PERMISSION OF HER MAJESTY'S STATIONERY OFFICE © CROWN COPYRIGHT RESERVED, LICENCE No 100019539
 2. UNLESS NOTED OTHERWISE ALL DIMENSIONS ARE IN MILLIMETRES & ALL LEVELS ARE IN METRES AOD.
 3. FINAL LAYOUT IS SUBJECT TO MODELING, SURVEY & INVESTIGATIONS AND IS INDICATIVE ONLY.

EXISTING SERVICES

- SURFACE WATER SEWER
- WATER MAIN
- FOUL / COMBINED WATER SEWER

LEGEND

- PROPOSED RISING MAIN
- PROPOSED GRAVITY SEWER

NO.	REVISIONS	DRN	CHK	APP	DATE



CONSULTANT	REVISIONS	DRN	CHK	APP	DATE

CONSULTANT DRG NO
AMP7 FSO PROGRAMME

BREWERY LANE CSO

POST CONSTRUCTION
SITE PLAN
FIELD OPTION

NOT APPROVED

ORIGINAL DRAWING SIZE A1 SCALE 1:500	
DRAWING NUMBER FIGURE-0002	REV. A

