

- Steward
- ✘ Floodlight


Firework Shows			
Ref	By	CHK	Date
02	DRH	DP	2017 Display
01	DRH	DP	2016 Display
00	DRH	DP	First Issue
			Description

Project Title  
**Ilminster Sports Club Fireworks Event**

Drawing Title  
**Britten's Field Site Map**

**HAINES**  
 Fireworks and Displays  
 10 Woburn Place  
 Ilminster, Somerset  
 TA 10 2BU  
 T: 01460 416 115  
 M: 07850 146 177  
 aash@hainesfireworks.com

Project Number: **ISC 1017**  
 Scale: **1:600 @ A1**

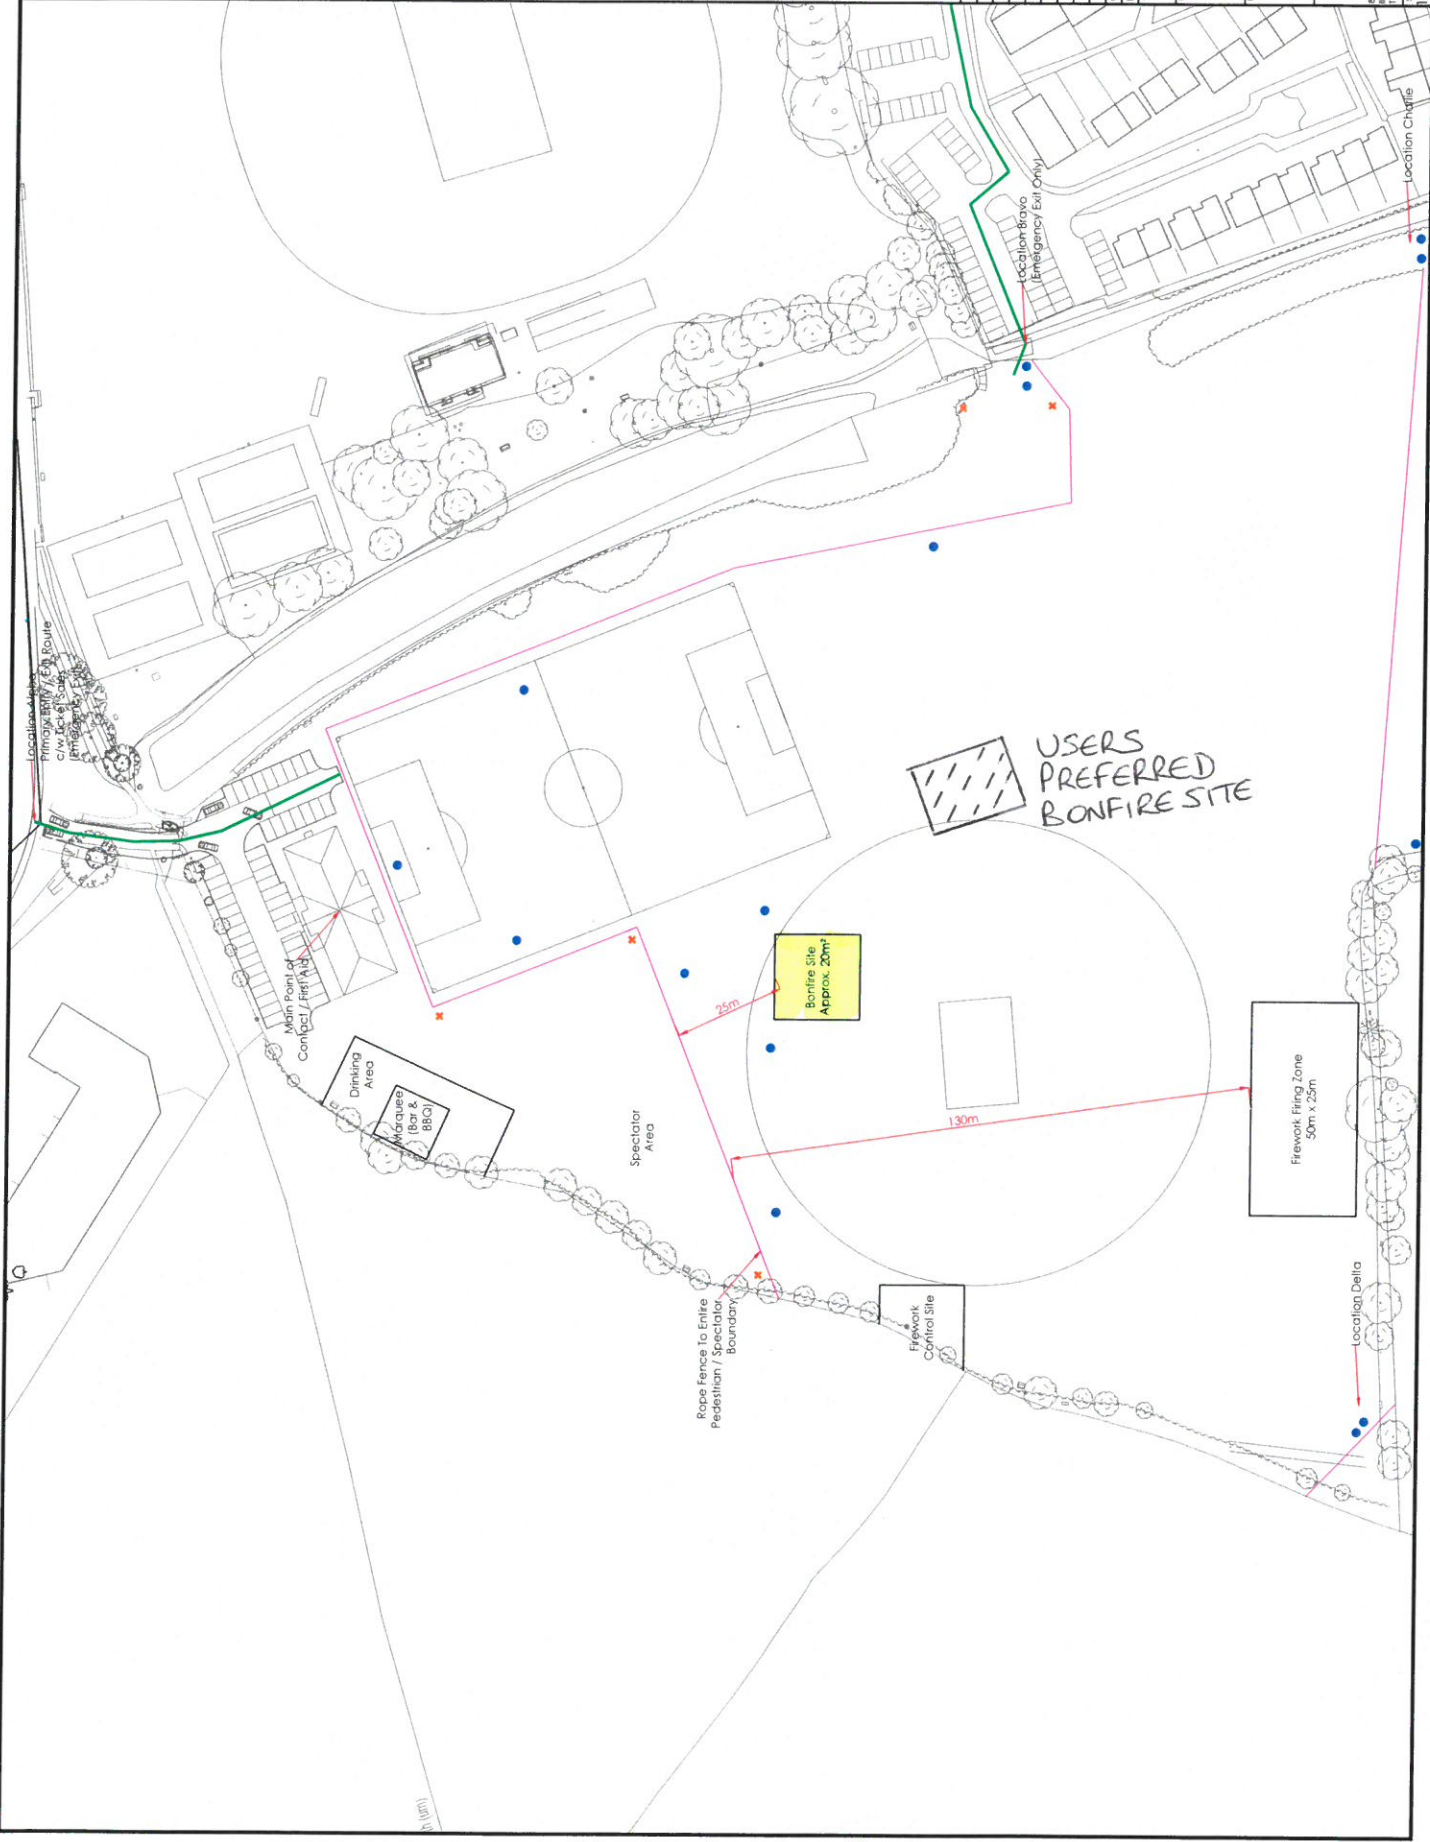

USERS PREFERRED BONFIRE SITE

Bonfire Site  
 Approx. 20m<sup>2</sup>

Firework Firing Zone  
 30m x 25m

Spectator Area

Drinking Area  
 Marquees (Bar & BBQ)

Main Point of Contact / First Aid

Rope Fence To Define Pedestrian / Spectator Boundary

Firework Control Site

Location Delta

Location Bravo (Emergency Exit Only)

Location Alpha  
 Priming 1011 / 150 Route  
 CIV. Deck / Seating  
 Emergency Exit