


Electricity Distribution
National Grid
South Street
Crewkerne
Somerset
TA18 8AE

SOMERSET COUNCIL
FORSTER COUNCIL OFFICES NORTH STREET
ILMINSTER
TA19 0DG

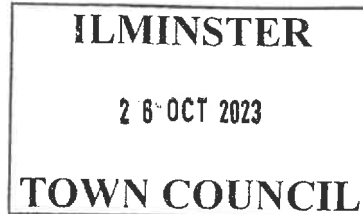

25/10/2023

Dear Sir/Madam

Ref: Enquiry 4017242 - New low voltage cable installation and asset replacement.

Advanced Notice of further works

We have now completed works to upgrade St Mary's Church's electricity supply.

Following this work we now need to upgrade and reinforce the local electricity infrastructure supplying Silver Street in Ilminster.

Due to unforeseen circumstances onsite we have now had to revise our previous plans of how we were going to deliver this project, cancelling the works we were due to complete in Wharf Lane.

Please see attached plan showing the route the new cable installation will take from Cornhill to Silver Street.

Our proposed start dates for this work to take place is January 2024. Currently we are liaising with Somerset County Council with this.

Once we have agreed dates we will further write to you to confirm specific dates and duration.

How will this affect you?

While excavations are ongoing we will have to at times implement a road closure on Silvers Street for a duration of five days.

For pedestrian safety we will have footpath diversions in place but access will be maintained to all businesses

To minimise disruption some work will be carried out on a Sunday.

Whilst the road closure is in place there will be no vehicular access to Silver Street.

Due to the position of the taxi rank and our excavation, we will be looking to relocate it temporarily. Further correspondence confirming closure dates will also include information on this.

What should you do?

You do not need to do anything, if we are required to interrupt your electricity supply we will give you notice to inform you of this.

If you have a permit to park on Silver Street, or your parking is accessed off of the closed section of Silver Street, we will provide you with a parking permit for one of the local carparks.

Anything else you need to know?

If you have any question, you can contact myself at the local National Grid office on 01460 273075 our office hours are Monday – Thursday 08:00 – 16:30 and Fridays 08:00 – 15:30
Or send an email to dkirby@nationalgrid.co.uk

Yours faithfully


A handwritten signature in black ink, appearing to read 'D Kirby', with a horizontal line underneath it.

David Kirby
Technician



Based upon the Ordnance Survey map with the permission of the Controller of His Majesty's Stationary Office, Crown Copyright Reserved.
 National Grid Electricity Distribution, Avonbank, Rednal Road, Bristol, BS2 0TB. License No. 100022432.
 CARE SHOULD BE EXERCISED TO ENSURE THE PRECISE POSITION OF THE NGED APPARATUS IF WORK IS TO BE EXECUTED IN ITS VICINITY. If in doubt, contact your local NGED office.

PLEASE NOTE: This plan ONLY shows assets owned by National Grid Electricity Distribution (NGED).
 Electricity assets owned by National Grid Electricity Transmission (NGET) and IDNO's (Independent Network Operators) MAY be present in this area.

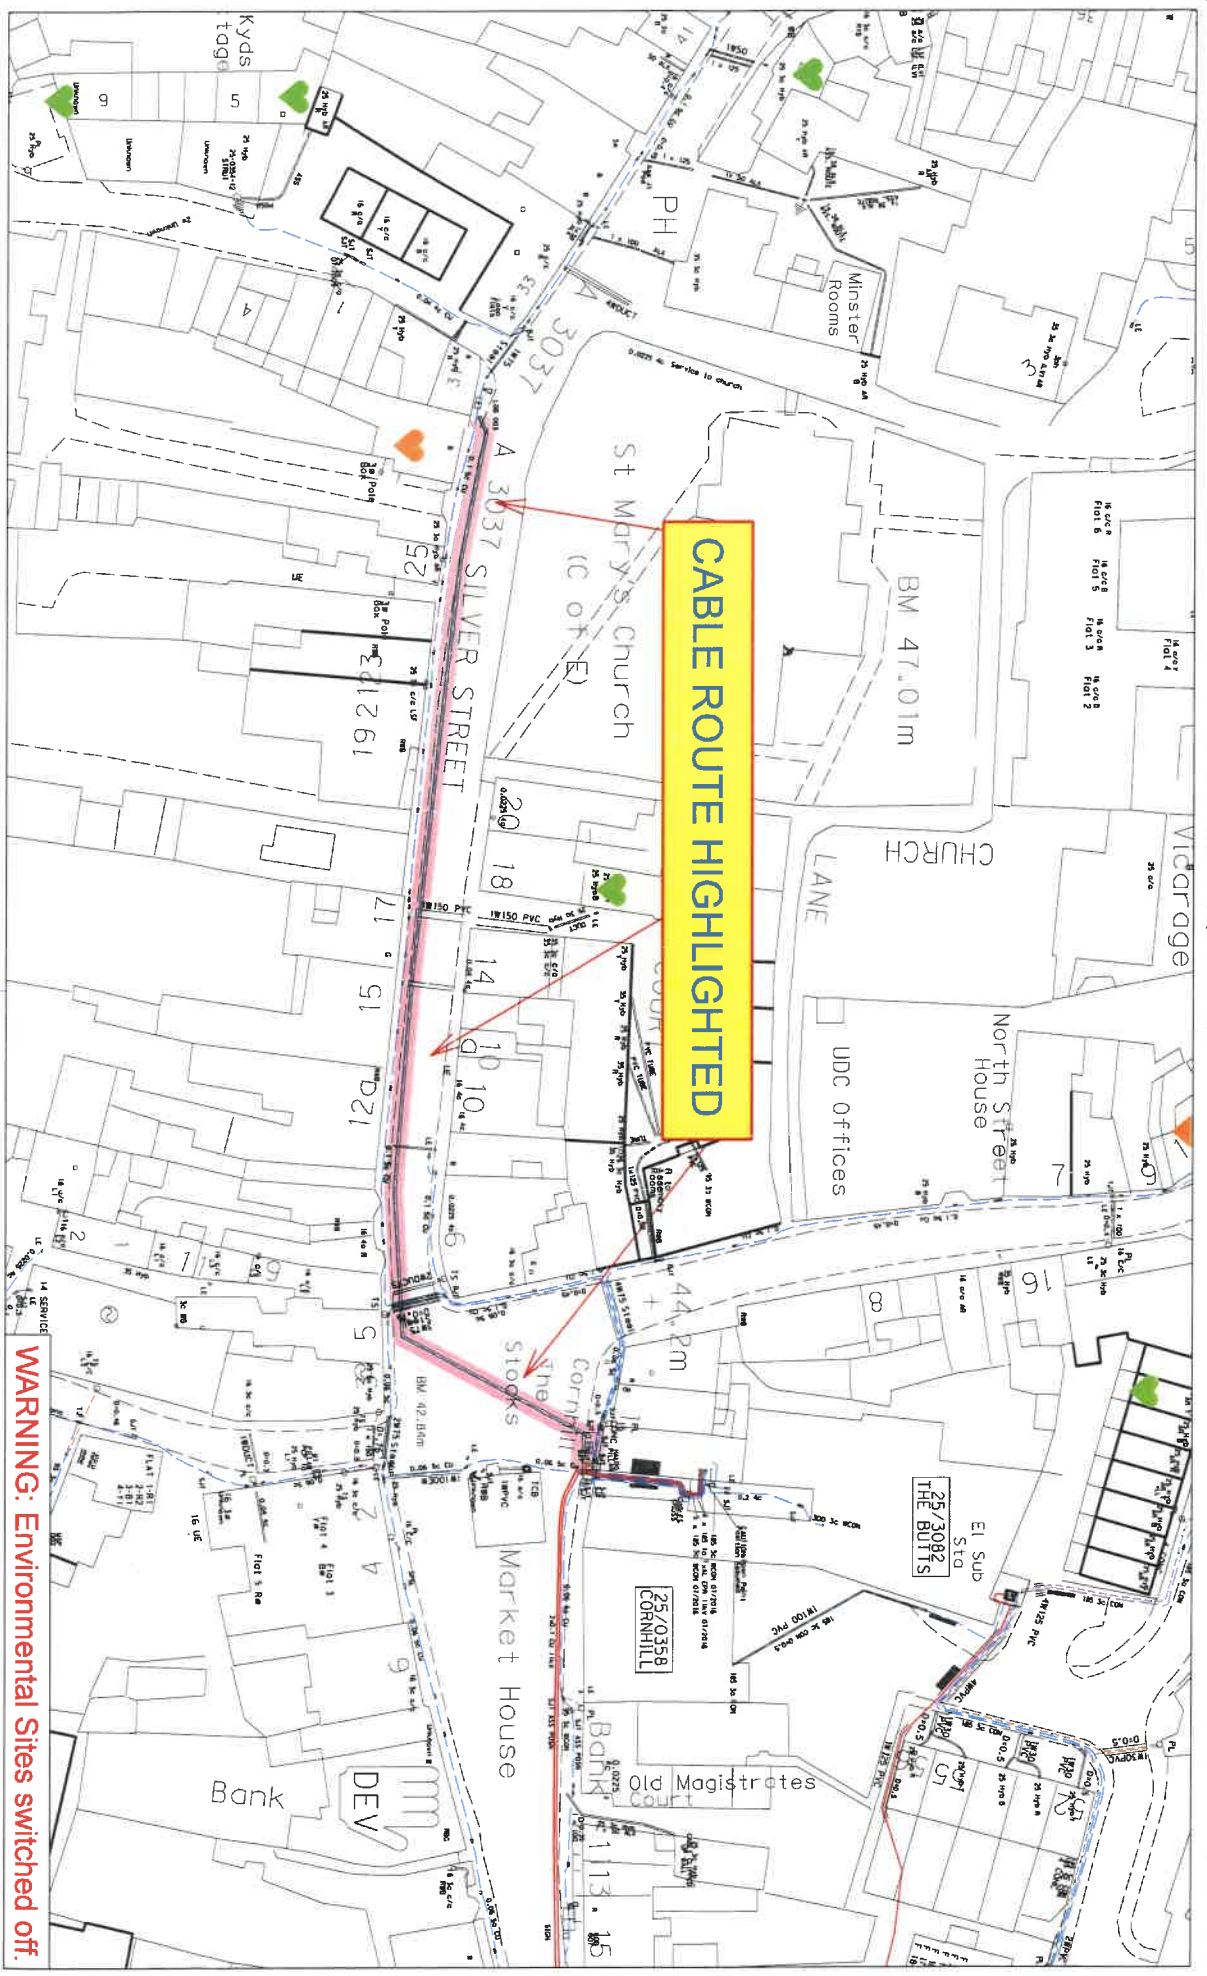

| | |
|---|--|
| <p>600P TELEPHONE APPARATUS</p> <p>PILOT CABLES</p> <p>OVERHEAD LINE</p> <p>SERVICE</p> <p>LV (11KV)</p> <p>HV (33KV)</p> <p>HV (66KV)</p> <p>HV (132KV)</p> <p>UNDERGROUND CABLE</p> <p>PHASE Earth</p> <p>Neutral</p> <p>Ground Mounted Transformer</p> | <p>UNDERGROUND CABLE</p> <p>PHASE Earth</p> <p>Neutral</p> <p>Ground Mounted Transformer</p> |
|---|--|

* ADVISE SHOULD BE SOUGHT FROM THE NATIONAL GRID ELECTRICITY DISTRIBUTION (NGED) CONTACT CENTRE (0845 601 2889) FOR ANY WORK THAT IS TO TAKE PLACE IN PROXIMITY TO 132KV UNDERGROUND CABLES AND 132KV OVERHEAD LINES

DATE: 25/10/2023
 SCALE 1:1000
 DRAWN BY: @ A4
 TITLE: PLOT CENTRE: 336070.584, 114549.954

WARNING: Environmental Sites switched off.



Information is given as a guide only and its accuracy cannot be guaranteed.

Copyright: This copy has been made by or with the authority of National Grid Electricity Distribution pursuant to section 47 of the Copyright Designs and Patent Act 1988 unless that Act provides a relevant exception to copyright this must not be copied without the prior permission of the copyright owner.

