

February 2018

Attention Town Clerk, Ilminster,  
Dear Joy,

At the previous Open Spaces meeting the committee approved in principle the path, leading from the Tony Rice Shed to Canal Way. The Club are now presenting to the Council the costs of materials to have this path completed by the end of April 2018, to enable the Council to agree to make the payment for materials only ; the Ilminster Cricket club will do the work .

Background information for consideration.

1. The Open Spaces Review accepted that a path suitable for disabled buggies, push chairs etc would be desirable around the Recreation area.
2. Ilminster Town Council have granted a 25 year lease for the Shed to Ilminster Cricket Club.
3. The Ilminster Cricket Club estimate the cost of the refurbishment of the club will be approx £80,000. This work is nearly completed , approximately 75% of this raised by members of the club, the balance has been by grants from various funding sources, Archie Gooch Trust, Section 106 monies, our Brewery, costs of planning application by Ilminster Town Council. No additional funds have been requested from Ilminster Town Council.

The proposed path will be the first step in implementing the completion of the planned review. It will not only offer an easier access to the Tony Rice Shed, it will also complete a route from North to South across the Recreation Ground, for the benefit of all residents.

## QUOTATIONS

1. To complete a footpath 62 metres x 2 metres with self closing gate at Canal Way, where existing entrance is positioned.
2. Fixed costs. Hire of Digger 1 week £180 plus VAT.
3. Fixed costs Hire of Dumper 1 week £120 plus VAT
4. Fixed costs. Vibrating Plate. 1 week £45 plus VAT,
5. Concrete £1056 plus VAT quotation A
6. Scalping 20ml to dust with self closing gate. £825 plus VAT quotation
7. Prices include an allowance £60 for timber shutering
8. A contingency allowance of 20% needs to be added.

Decision requested.

For the Ilminster Town Council to fund quotation

A. £1400 plus VAT

B. £1170 plus VAT

The request is for a maximum of £1750 plus VAT to complete the path.

Additional comment.


The scalping option can be simply changed if the new Recreation Ground Users Group make different decision on surface of the whole scheme.

There will be a representative of the cricket club at any meeting if required.

Stuart Shepherd  
Acting Secretary ICC

Sent from my iPad



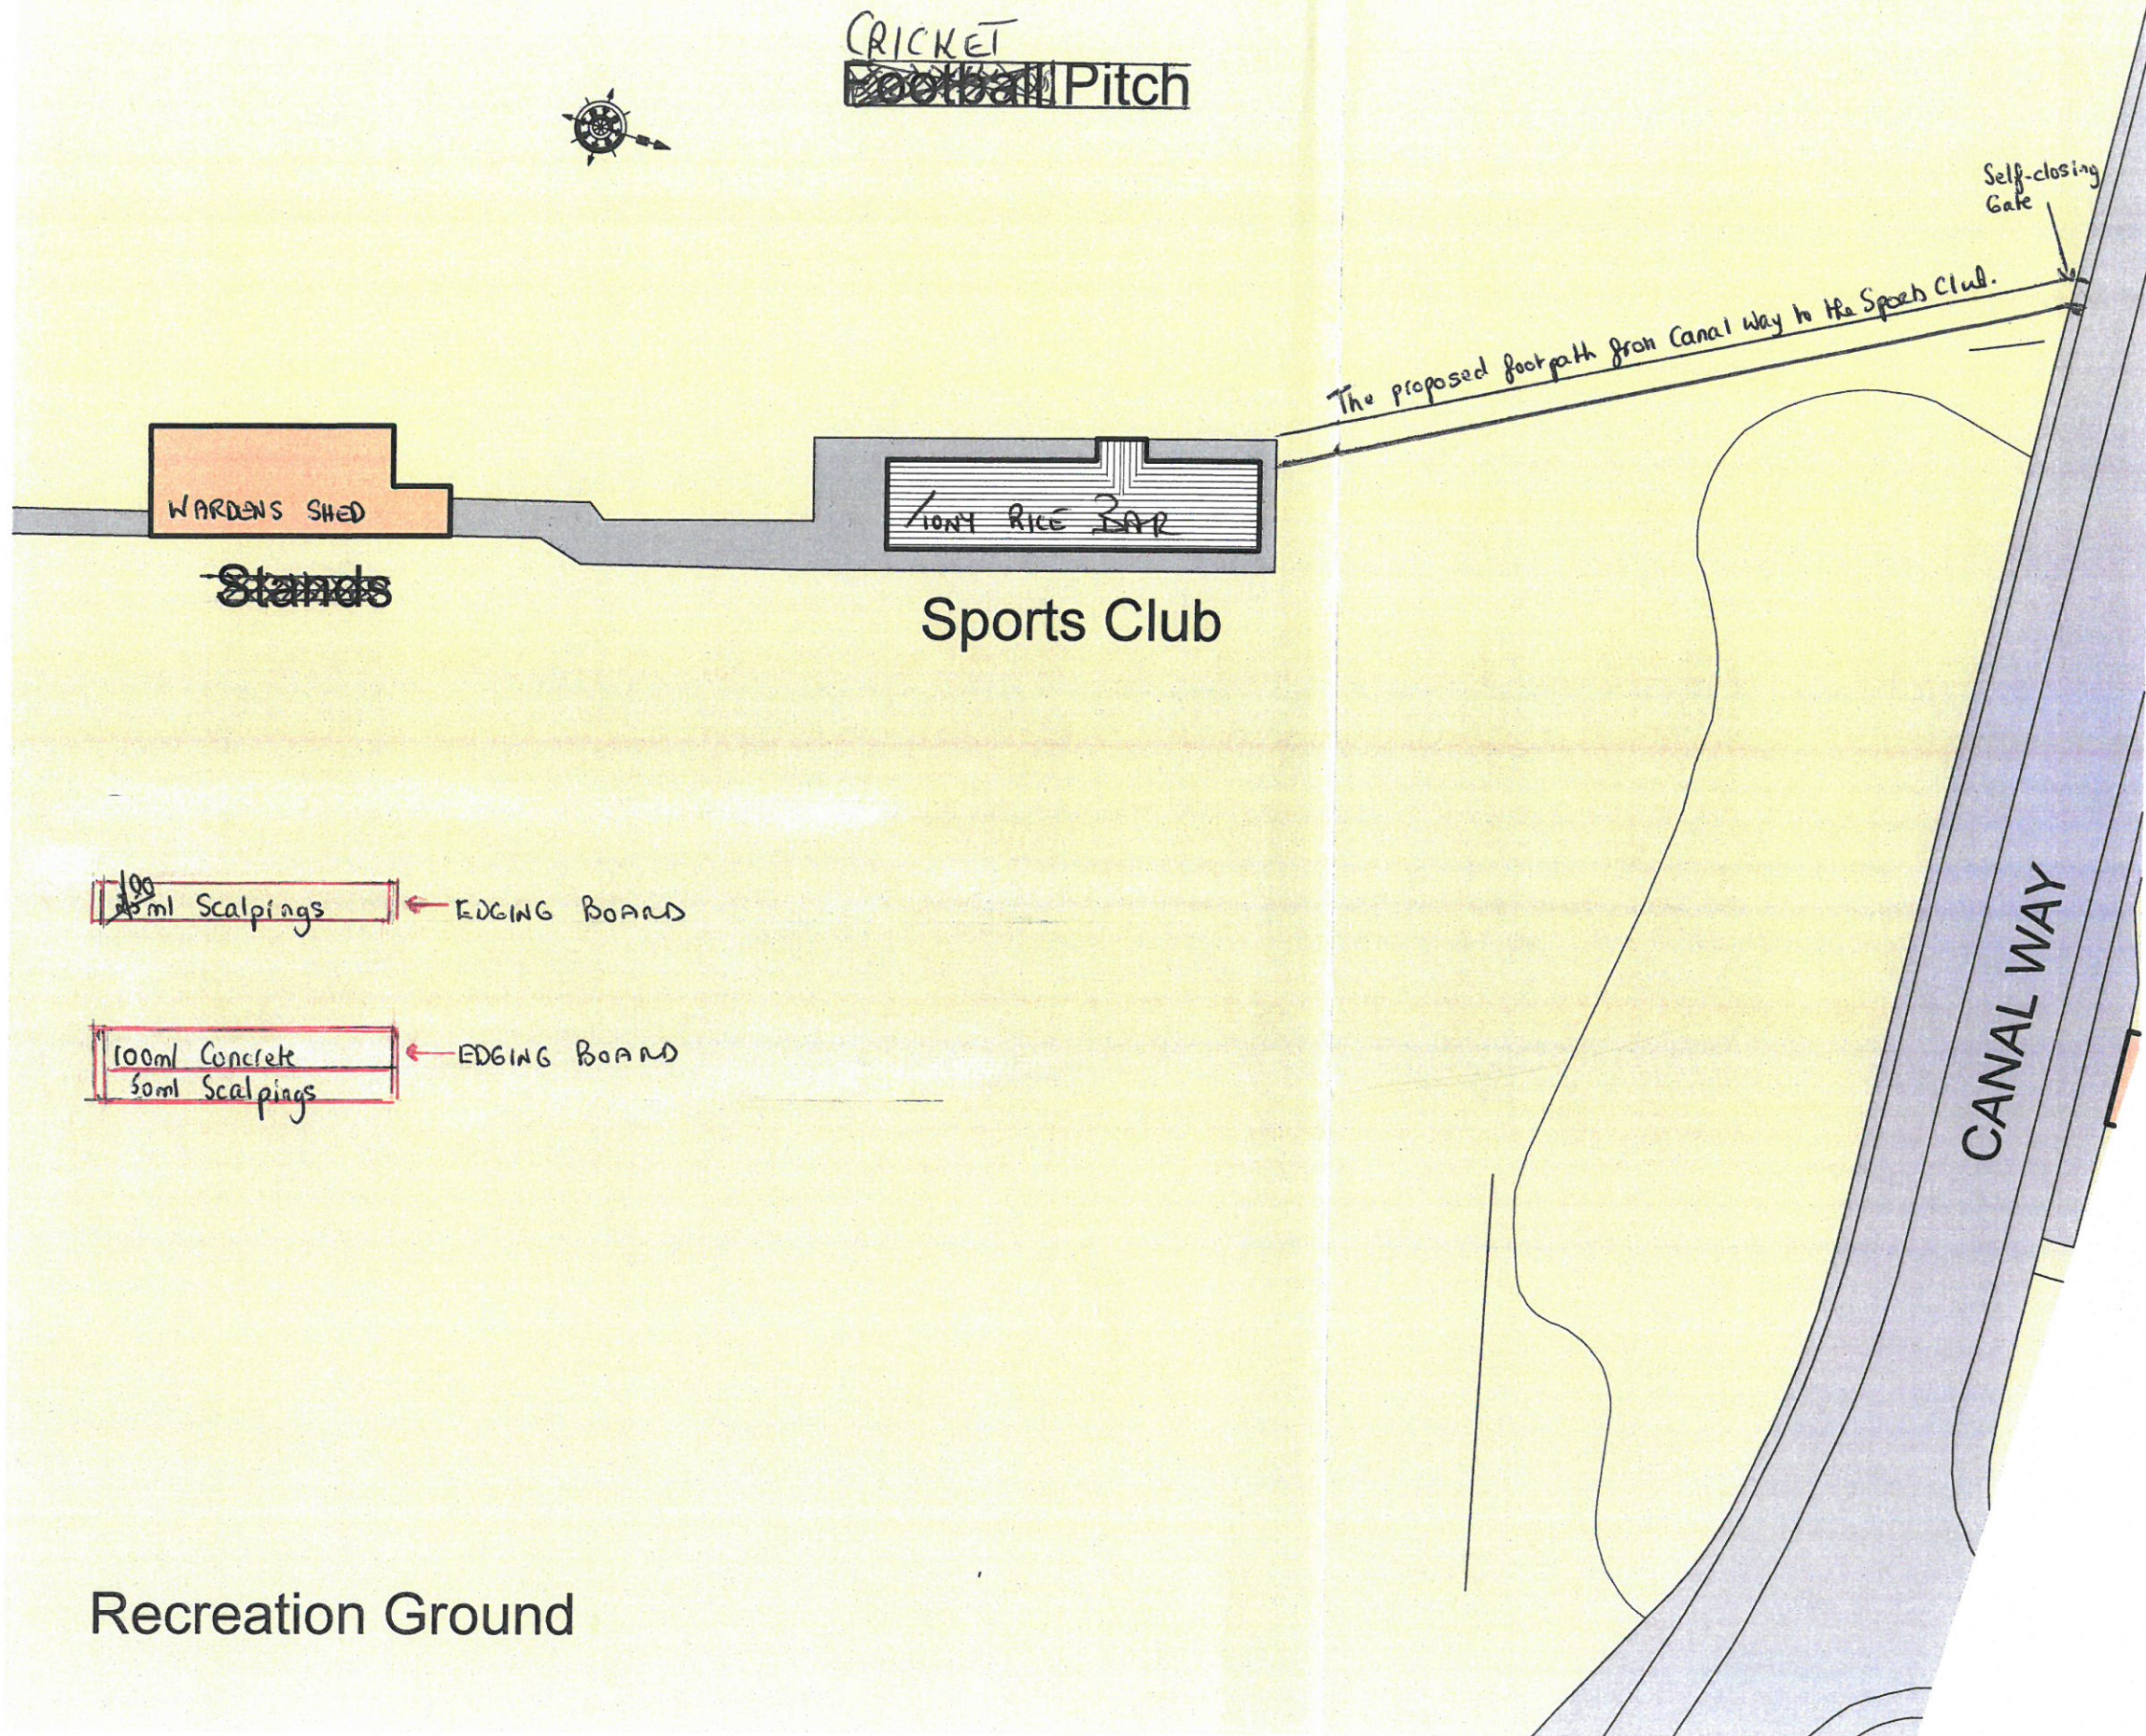

# MINSTER ARCHITECTURE



## ARCHITECTURAL CONSULTANTS

Project :

EXTENSION & ALTERATIONS  
THE SPORTS CLUB  
CANAL WAY  
ILMINSTER, SOMERSET

On Behalf of :

ILMINSTER CRICKET CLUB

Drawing Title :

PLANNING  
Proposed Site Plan

Scale :

1:500 @ A3

Date :

March 2016

Drawn by :

Project Ref. :	Drawing No. :	Rev. :
25/709	P02	

This Drawing is Copyright ©

Scale for Planning Purposes Only  
Do Not Scale for Construction Use  
Use Figured Dimensions Only  
Any Discrepancies to be Notified Immediately



Chartered Institute of  
Architectural Technologists

• 90 Herne Rise  
• ILMINSTER  
• Somerset

Telephone : +44 (0) 1460 241 331

+44 (0) 1935 840759