


Steward
Floodlight

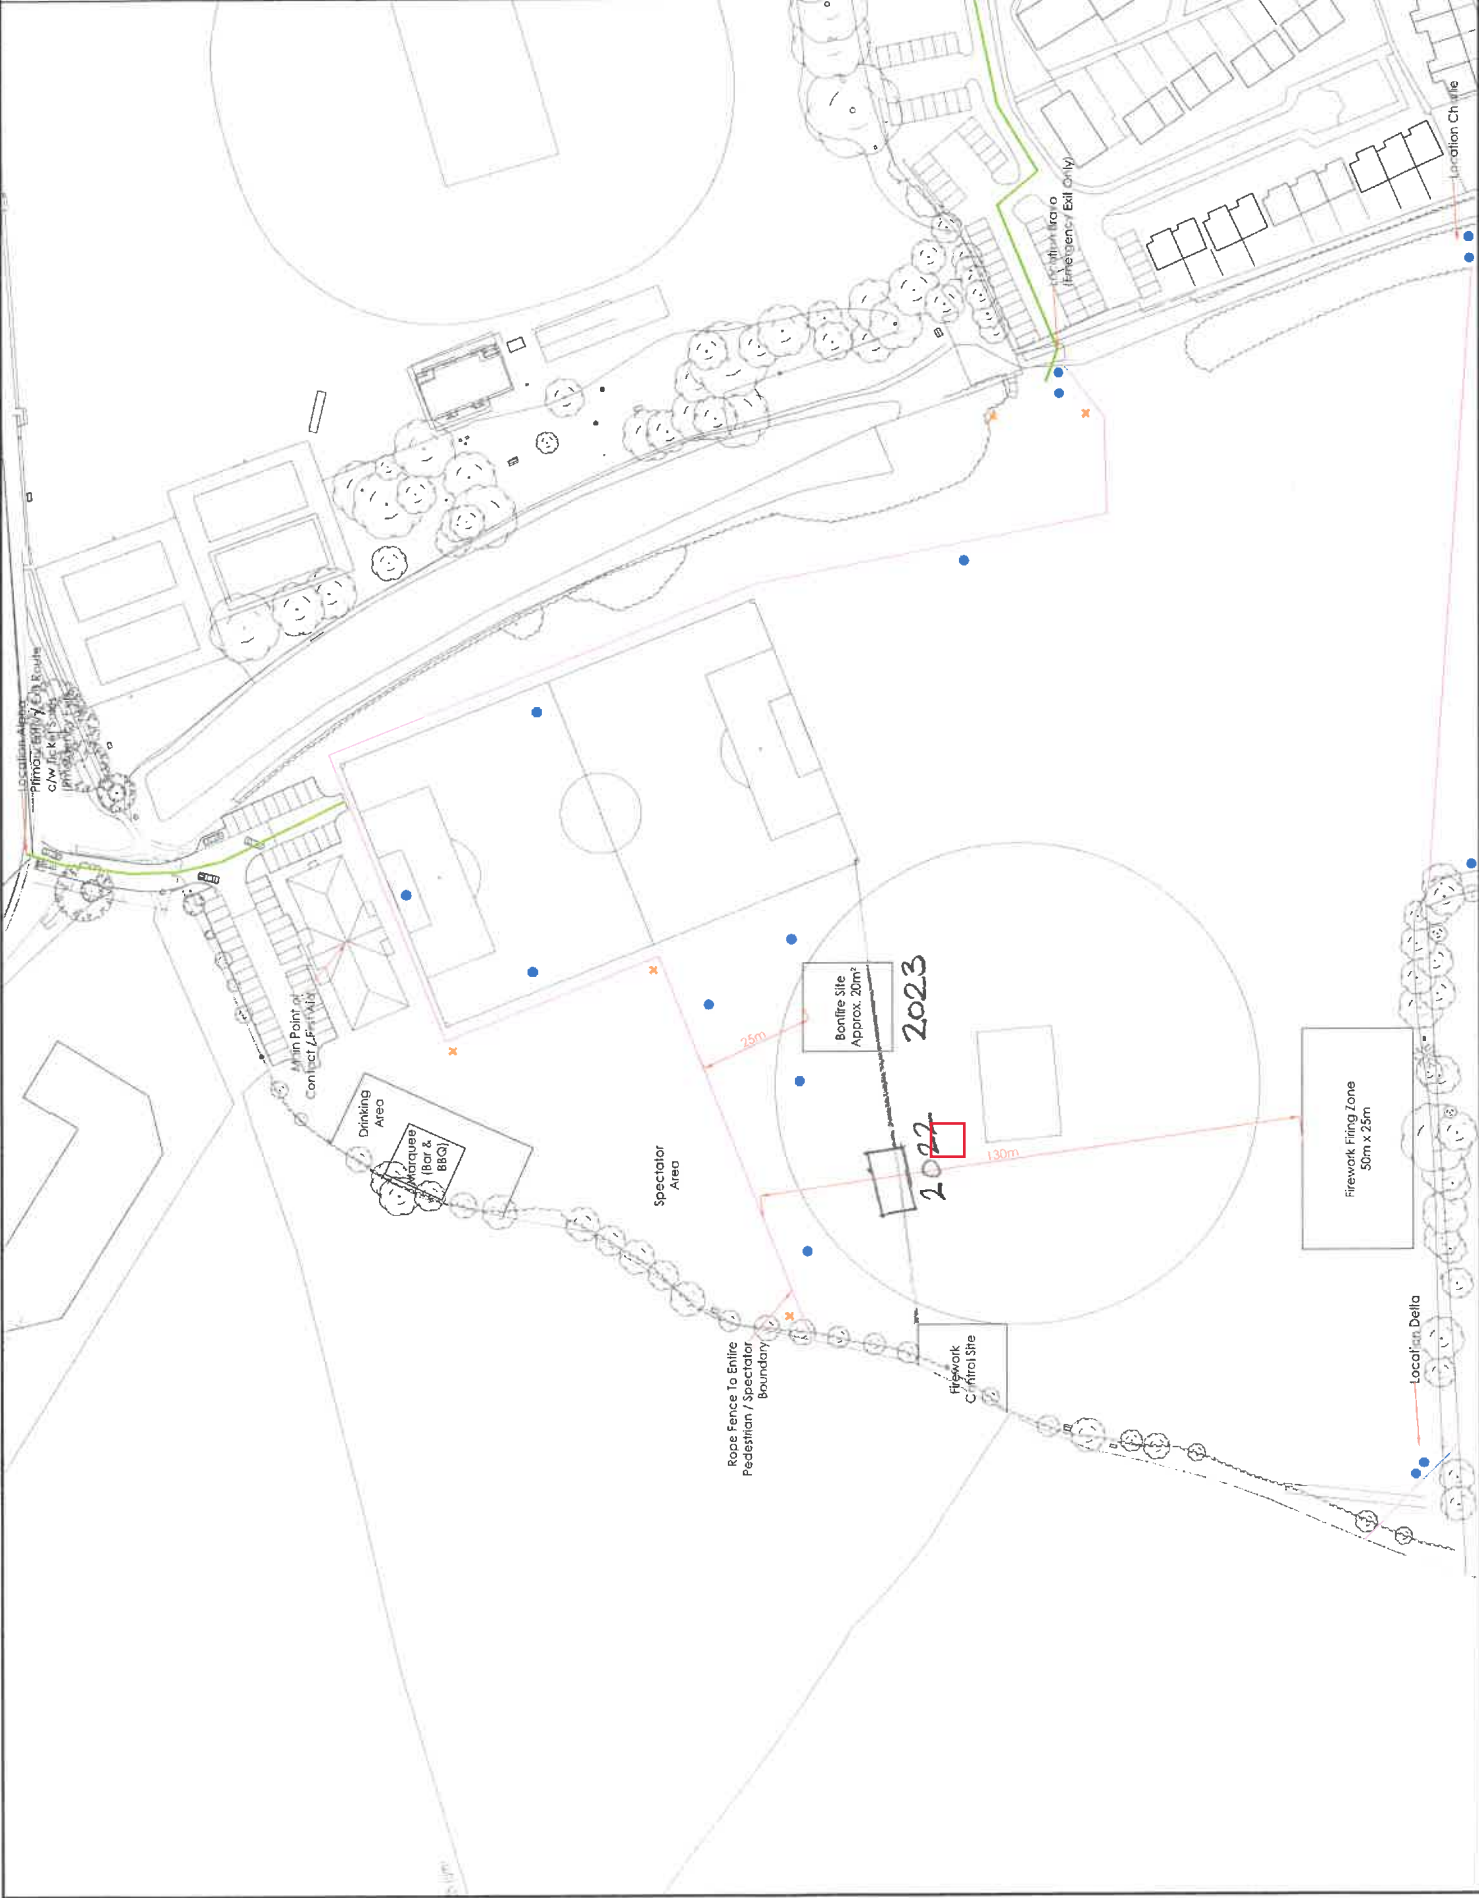

DRH	DP	Date	Description	
02	DRH	DP	12.10.17	2017 Display
01	DRH	DP	08.10.16	2016 Display
09	DRH	DP	15.09.15	First Issue

For Information
 Project File
 Britten's Field
 Fireworks
 Event

Project Number
 1:600 @ A1
 ISC
 1017

HAINES
 Fireworks & Events
 1:0160 419 115
 1A B 20U
 dan@hainesfireworks.com