

**THE COUNTY OF SOMERSET
ROAD TRAFFIC REGULATION ACT 1984
TRAFFIC MANAGEMENT ACT 2004
PROHIBITION AND RESTRICTION OF STOPPING, WAITING, LOADING AND
UNLOADING, AND ON-STREET PARKING
SOUTH SOMERSET ORDER 2012
(AMENDMENT NO. 21) ORDER 2021**

Notice is hereby given that the Somerset County Council proposes to make the above Order under Sections 1, 2, 4, 32, 35, 45, 46, 49, 53, and Part IV of Schedule 9 of the Road Traffic Regulation Act 1984, (hereinafter referred to as 'the Act of 1984') as amended; and the Traffic Management Act 2004, (hereinafter referred to as 'the Act of 2004') as amended, and all other enabling powers.

The effect will result in changes to the parking and waiting restrictions in the following location:

Milborne Port: A30 Sherborne Road, A30 High Street, South Street, East Street

Somerton: B3153 Pound Pool, B3153 Langport Road, Behind Berry, Pinewood, B3165 Sutton Road, Great Western Lane

West Coker: Brookside, A30 High Street

Keinton Mandeville: Chistles Lane, Irving Road, Lakeview Road

Bruton: A359 High Street

Castle Cary: High Street, Baily Hill, Round House Road

Templecombe: A357 High Street

Wincanton: B3081 Market Place, Mill Street, Silver Street, The Batch, Moor Lane, Firehouse Mews, Southgate Drive, B3081 Southgate Road

Queen Camel: Mildway Drive, A359 High Street

Crewkerne: Pople's Well, Rose Lane, Severalls Park Avenue, Blake Road

Sparkford: The Avenue, Bennett Close, Wolfester Terrace, Sparkford Hill, High Street

Misterton: A356 Middle Street, A356 Station Road, Monarch Road, Broughtons Drive

Ilminster: B3168 Station Road

Ash: Witcombe Lane, Main Street

Yeovil: Sandhurst Road, Glenville Road, Pattinson Close, Birchfield Road, Rivers Road

Yeovil Without: Fairmead Road, Boundary Close,

Brympton: Termare Close, Badger Heights, Preston Road, Bond Street, Blackmere, Woodhenge

Chard: Mintons Orchard

Tatworth and Forton: Langdons Way, Wellings Close

A copy of the draft Traffic Regulation Order and the associated plans may be examined online at www.somerset.gov.uk/TRO. (Search under South Somerset Amendment No 21). If you are unable to access please contact 0300 123 2224.

Persons wishing to object to these proposals may do so by sending their representations in writing to the Area Traffic Engineer at trafficmanagement@somerset.gov.uk stating the reasons for their objections, and received no later than 21 days from the publication date of this notice.


Under the provisions of the Local Government (Access to Information) Act 1985, any letters of representation that are received, may be open to inspection by members of the public.

Patrick Flaherty

Chief Executive

Somerset County Council, County Hall, Taunton, TA1 4DY

Dated: 27th May 2021

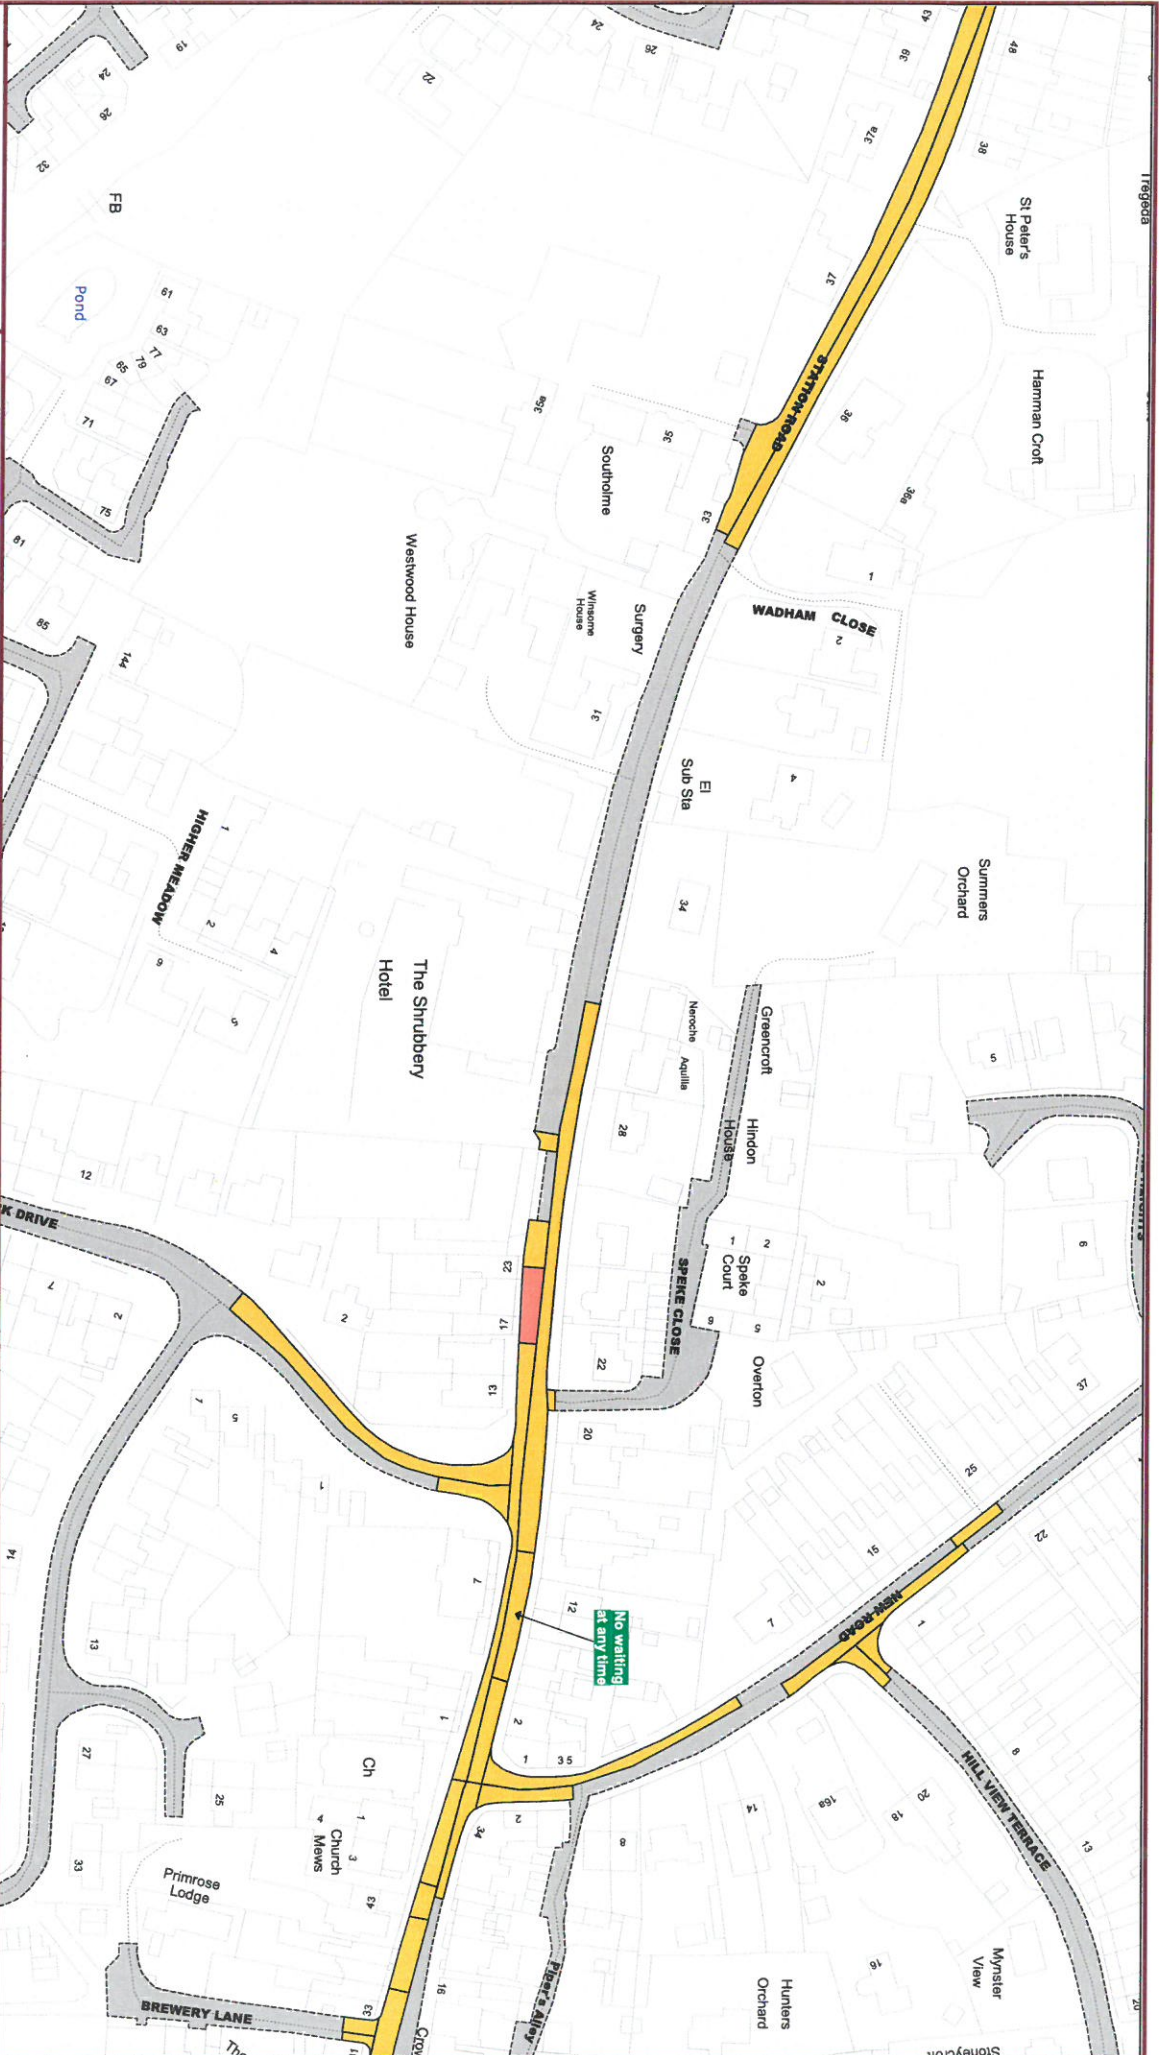

Somersets County Council
 County Hall Taunton
 Somerset TA1 4DY



THE COUNTY OF SOMERSET - PROHIBITION AND RESTRICTION OF STOPPING, WAITING, LOADING AND UNLOADING AND ON-STREET PARKING - SOUTH SOMERSET ORDER 2012 (AMENDMENT NO.21) ORDER 2021

This map is based upon Ordnance Survey material with the permission of Ordnance Survey on behalf of HMNSO. Crown copyright and database right (2015). All rights reserved. Licence number: 100035382.

Key to TRO Restriction Types

- No Waiting At Any Time
- No Waiting
- No Waiting At Any Time / No Loading At Any Time
- No Waiting At Any Time / No Loading
- No Waiting / No Loading
- No Stopping

- Loading Only
- Limited Waiting
- Tracked Badge Holders Only
- Payment Parking
- Resident Permit Holders Only
- 24 Hour Clearway

Multiple Restrictions

SCALE	1 : 1250	at A3
DATE	27/05/2021	
MAP	Tile Ref: FR167	

B3168/120 Station Road, Ilminster (335295/114876) - Proposed No Waiting At Any Time (Police)



© Crown copyright and database rights 2019 OS 100038382. You are granted a non-exclusive, royalty free, revocable licence solely to view the Licensed Data for non-commercial purposes for the period during which Somerset County Council makes it available. You are not permitted to copy, sub-license, distribute, sell or otherwise make available the Licensed Data to third parties in any form. Third party rights to enforce the terms of this licence shall be reserved to OS.

Somerset
County Council

Scale: 1:708

Centre: 335750, 114740

Taunton
TA1 4DY
0300 123 2224

Date produced: 2021-02-22
10:06:24

WWW.SOMERSET.GOV.UK

